

DEVELOPMENT APPLICATION

APPLICATION NUMBER:	PLN-26-106
PROPOSED DEVELOPMENT:	Signage
LOCATION:	11 Timsbury Road Glenorchy
APPLICANT:	Department Of Health
ADVERTISING START DATE:	16/06/2026
ADVERTISING EXPIRY DATE:	30/06/2026

Plans and documentation are available for inspection at Council's Offices, located at 374 Main Road, Glenorchy between 8.30 am and 5.00 pm, Monday to Friday (excluding public holidays) and the plans are available on Glenorchy City Council's website (www.gcc.tas.gov.au) until **30/06/2026**.

During this time, any person may make representations relating to the applications by letter addressed to the Chief Executive Officer, Glenorchy City Council, PO Box 103, Glenorchy 7010 or by email to gccmail@gcc.tas.gov.au.

Representations must be received by no later than 11.59 pm on **30/06/2026**, or for postal and hand delivered representations, by 5.00 pm on **30/06/2026**.

Location Plan



FOR REVIEW

PROJECT NO. 15762	DWG NO.	REV NO. -03
DATE 17/04/26	DESCRIPTION FOR REVIEW	PAGE NO. -01

NOTES:

Please review artwork, colours, spelling and dimensions within this document to ensure their accuracy.
 This project will be produced as approved.
Additional design costs may be incurred in the case of multiple changes by the client that will require new shop drawing documents to be issued.


© THIS DOCUMENT IS OWNED BY, AND THE INFORMATION CONTAINED IN IT IS PROPRIETARY TO ARCOM GROUP PTY LTD. BY RECEIPT THEREOF THE HOLDER AGREES NOT TO USE THE INFORMATION, DISCLOSE IT TO ANY THIRD PARTY, NOR REPRODUCE THE DOCUMENT WITHOUT THE PRIOR WRITTEN CONSENT OF ARCOM GROUP PTY LTD, AND AGREES TO RETURN THIS DOCUMENT UPON REQUEST.

Sign B - Front Entrance Building Sign

Digital print graphics w/ gloss overlamine, applied to flat composite panel.


Fixed to wall as required.

Size nom. 1500 x 3000 mm

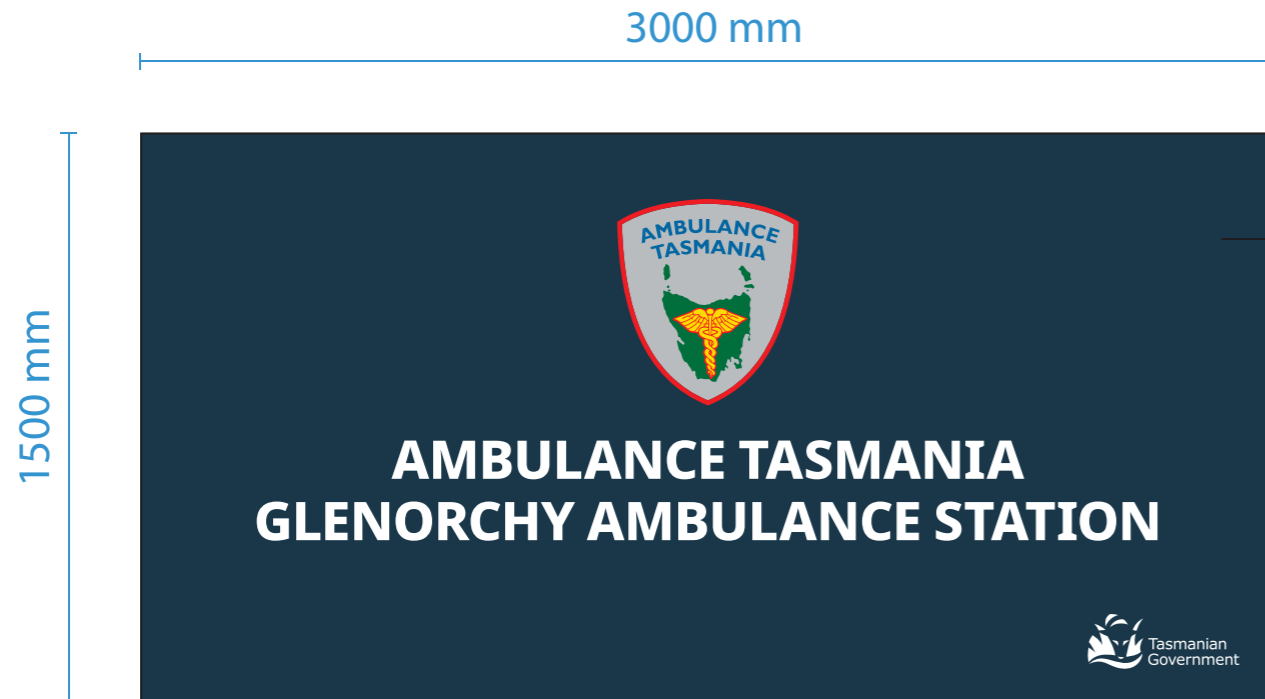

Digital print graphics, applied to flat composite panel

Face View

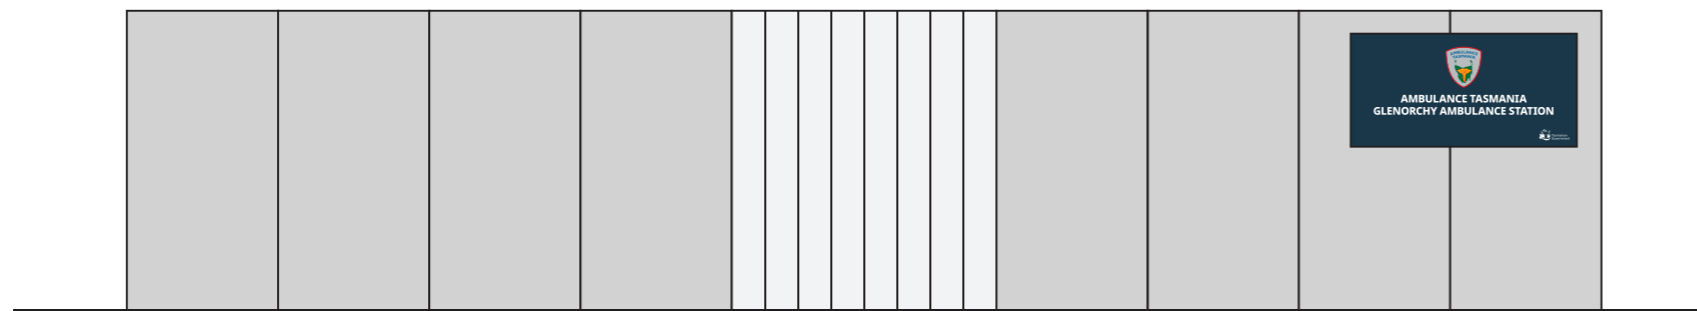

Building elevation - *Final placement & size TBC*



Signage Mock-up



Signage Mock-up

FOR REVIEW		
PROJECT NO. 15762	DWG NO.	REV NO. -03
DATE 17/04/26	DESCRIPTION FOR REVIEW	PAGE NO. -02


NOTES:

Please review artwork, colours, spelling and dimensions within this document to ensure their accuracy.
 This project will be produced as approved.
Additional design costs may be incurred in the case of multiple changes by the client that will require new shop drawing documents to be issued.

© THIS DOCUMENT IS OWNED BY, AND THE INFORMATION CONTAINED IN IT IS PROPRIETARY TO ARCOM GROUP PTY LTD. BY RECEIPT THEREOF THE HOLDER AGREES NOT TO USE THE INFORMATION, DISCLOSE IT TO ANY THIRD PARTY, NOR REPRODUCE THE DOCUMENT WITHOUT THE PRIOR WRITTEN CONSENT OF ARCOM GROUP PTY LTD, AND AGREES TO RETURN THIS DOCUMENT UPON REQUEST.

Sign C - Rear Entrance Directional Signage

SHS frame, fabricated & mounted into existing garden bed. Folded composite panel wrapped to face and sides of frame, Digital printed graphics with external grade gloss laminated mounted to face and sides.

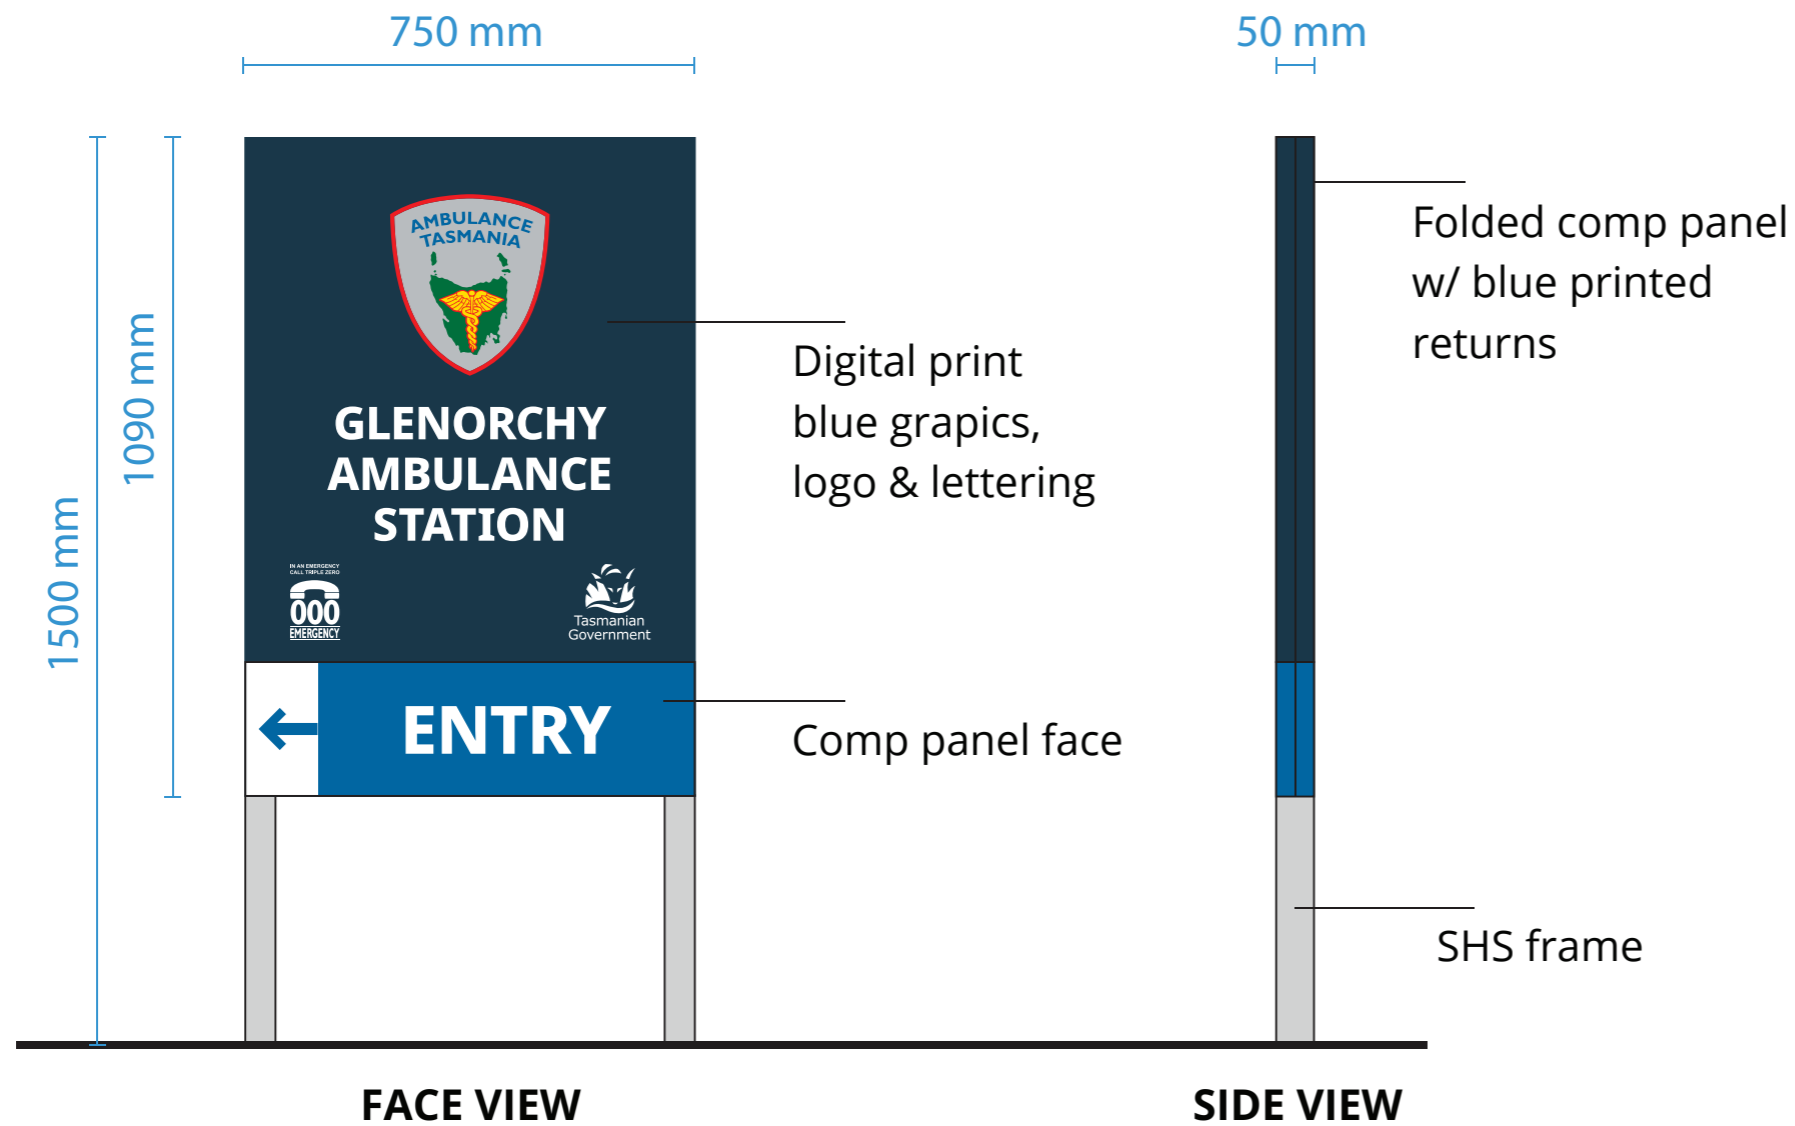

FOR REVIEW

PROJECT NO. 15762	DWG NO.	REV NO. -03
DATE 17/04/26	DESCRIPTION FOR REVIEW	PAGE NO. -03

NOTES:

Please review artwork, colours, spelling and dimensions within this document to ensure their accuracy.

This project will be produced as approved.

Additional design costs may be incurred in the case of multiple changes by the client that will require new shop drawing documents to be issued.

© THIS DOCUMENT IS OWNED BY, AND THE INFORMATION CONTAINED IN IT IS PROPRIETARY TO ARCOM GROUP PTY LTD. BY RECEIPT THEREOF THE HOLDER AGREES NOT TO USE THE INFORMATION, DISCLOSE IT TO ANY THIRD PARTY, NOR REPRODUCE THE DOCUMENT WITHOUT THE PRIOR WRITTEN CONSENT OF ARCOM GROUP PTY LTD, AND AGREES TO RETURN THIS DOCUMENT UPON REQUEST.

Sign **D** - Rear Entrance Directional Signage

SHS frame, fabricated & mounted into existing garden bed. Composite panel to face.
 Digital printed graphics with external grade gloss laminated mounted to face.



FOR REVIEW		
PROJECT NO. 15762	DWG NO.	REV NO. -03
DATE 17/04/26	DESCRIPTION FOR REVIEW	PAGE NO. -04


NOTES:

Please review artwork, colours, spelling and dimensions within this document to ensure their accuracy.
 This project will be produced as approved.
Additional design costs may be incurred in the case of multiple changes by the client that will require new shop drawing documents to be issued.

© THIS DOCUMENT IS OWNED BY, AND THE INFORMATION CONTAINED IN IT IS PROPRIETARY TO ARCOM GROUP PTY LTD. BY RECEIPT THEREOF THE HOLDER AGREES NOT TO USE THE INFORMATION, DISCLOSE IT TO ANY THIRD PARTY, NOR REPRODUCE THE DOCUMENT WITHOUT THE PRIOR WRITTEN CONSENT OF ARCOM GROUP PTY LTD, AND AGREES TO RETURN THIS DOCUMENT UPON REQUEST.

Sign E - Rear Entrance Tenancy Signage

Digital print graphics with external grade gloss laminated mounted to composite panel. Mounted to existing frame between current tenants.

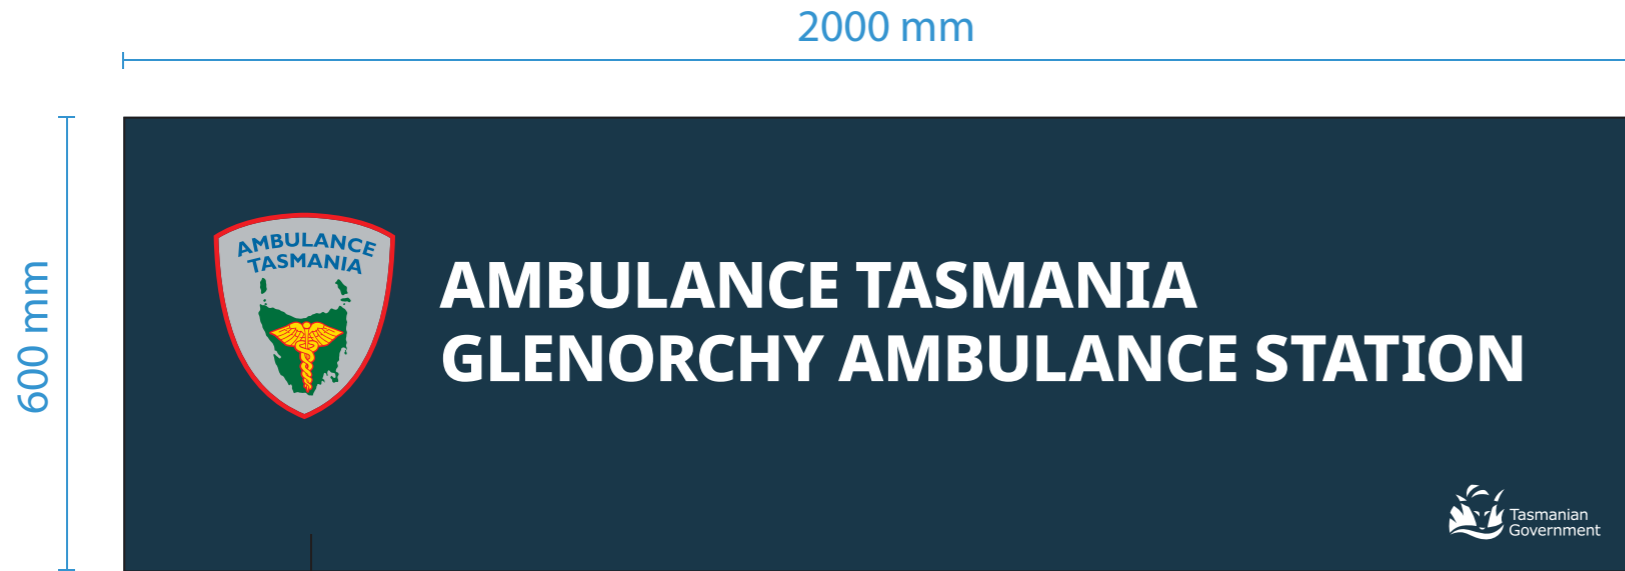

Digital print graphics, gloss laminated.
Applied to comp panel, fixed to exiting frame,



Signage Mock-up

FOR REVIEW		
PROJECT NO. 15762	DWG NO.	REV NO. -03
DATE 17/04/26	DESCRIPTION FOR REVIEW	PAGE NO. -05

NOTES:

Please review artwork, colours, spelling and dimensions within this document to ensure their accuracy.

This project will be produced as approved.

Additional design costs may be incurred in the case of multiple changes by the client that will require new shop drawing documents to be issued.

© THIS DOCUMENT IS OWNED BY, AND THE INFORMATION CONTAINED IN IT IS PROPRIETARY TO ARCOM GROUP PTY LTD. BY RECEIPT THEREOF THE HOLDER AGREES NOT TO USE THE INFORMATION, DISCLOSE IT TO ANY THIRD PARTY, NOR REPRODUCE THE DOCUMENT WITHOUT THE PRIOR WRITTEN CONSENT OF ARCOM GROUP PTY LTD, AND AGREES TO RETURN THIS DOCUMENT UPON REQUEST.