

GLENORCHY PLANNING AUTHORITY
ATTACHMENTS
TUESDAY, 11 JUNE 2019

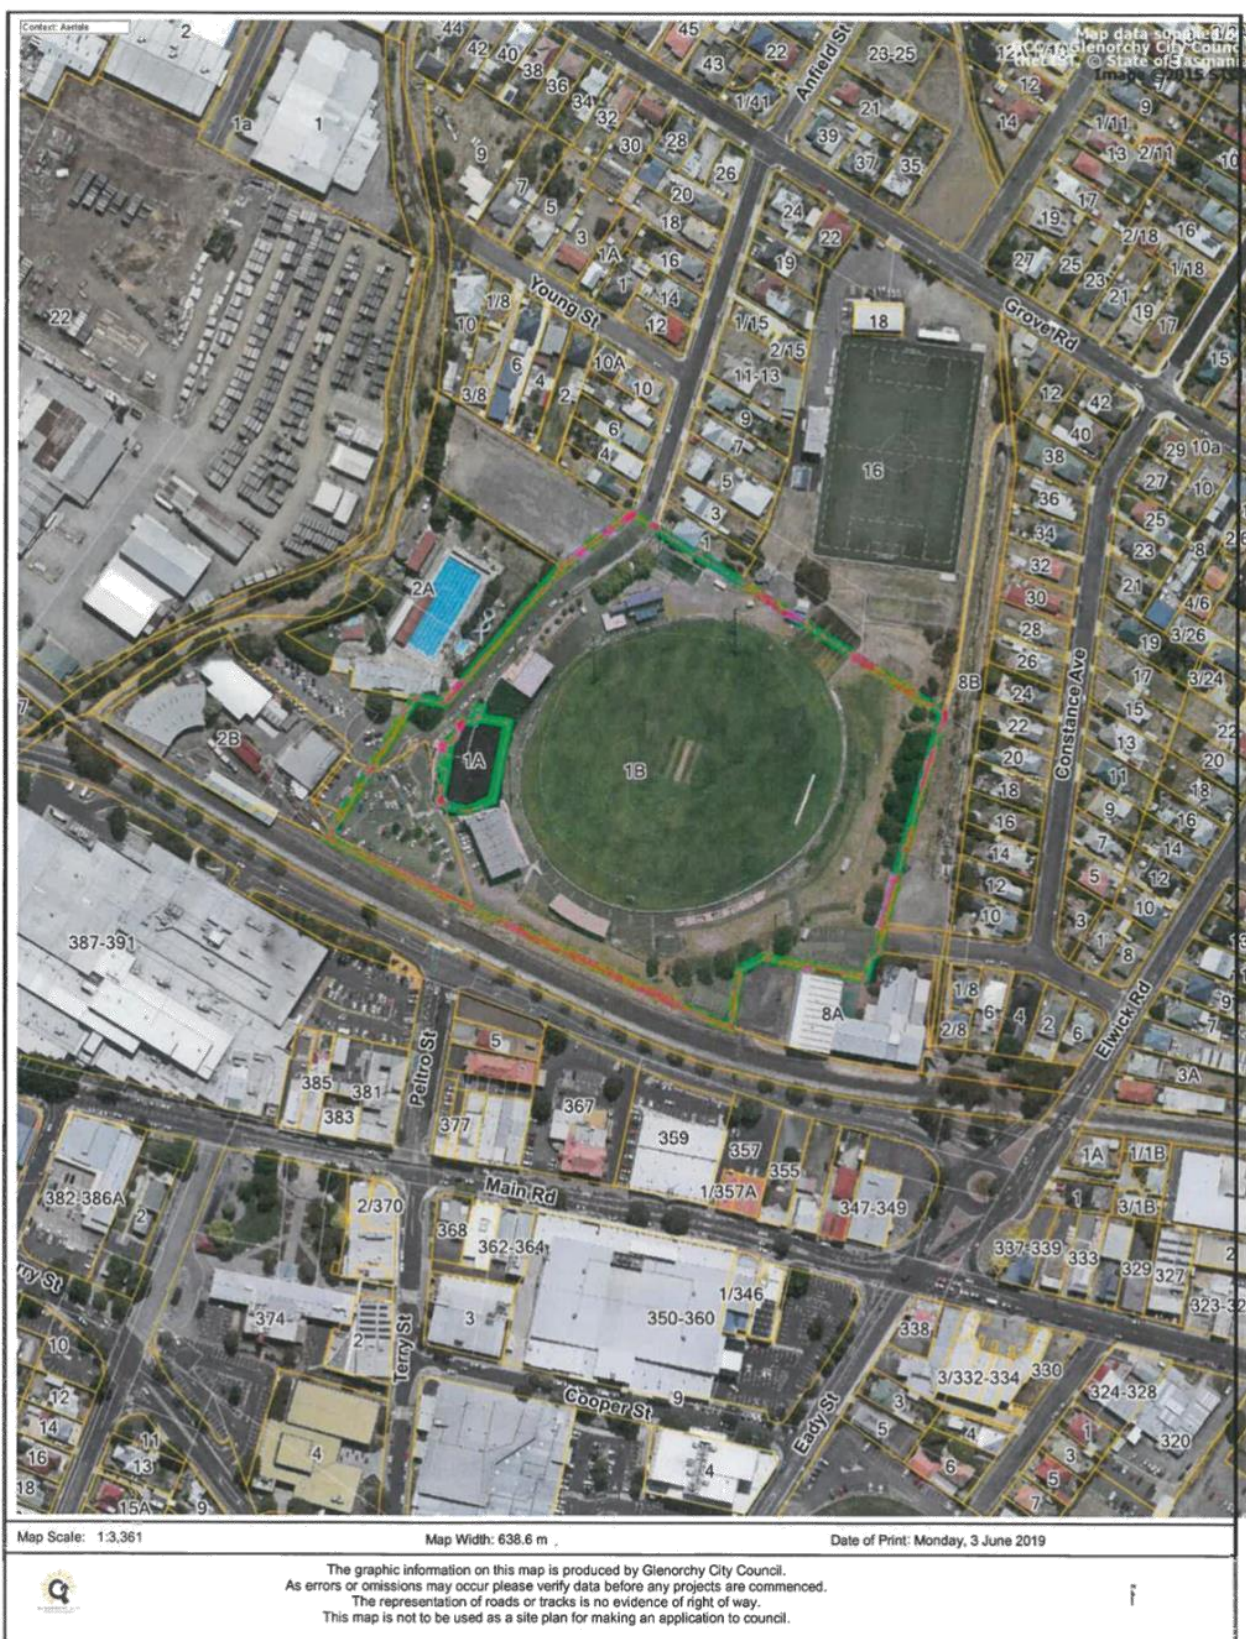



TABLE OF CONTENTS:

PLANNING


5. **Proposed Use and Development - Telecommunications
Infrasructure (Utilities) - King George V Park 1B Anfield Street
Glenorchy**
 - 1: Attachment - 1B Anfield Street Glenorchy..... 2


6. **Proposed Use and Development - Change of Use to Hire of
Machinery and Equipment (Equipment and Machinery Sales
and Hire) - 94 Grove Road Glenorchy**
 - 1: Attachment - 94 Grove Road Glenorchy 7



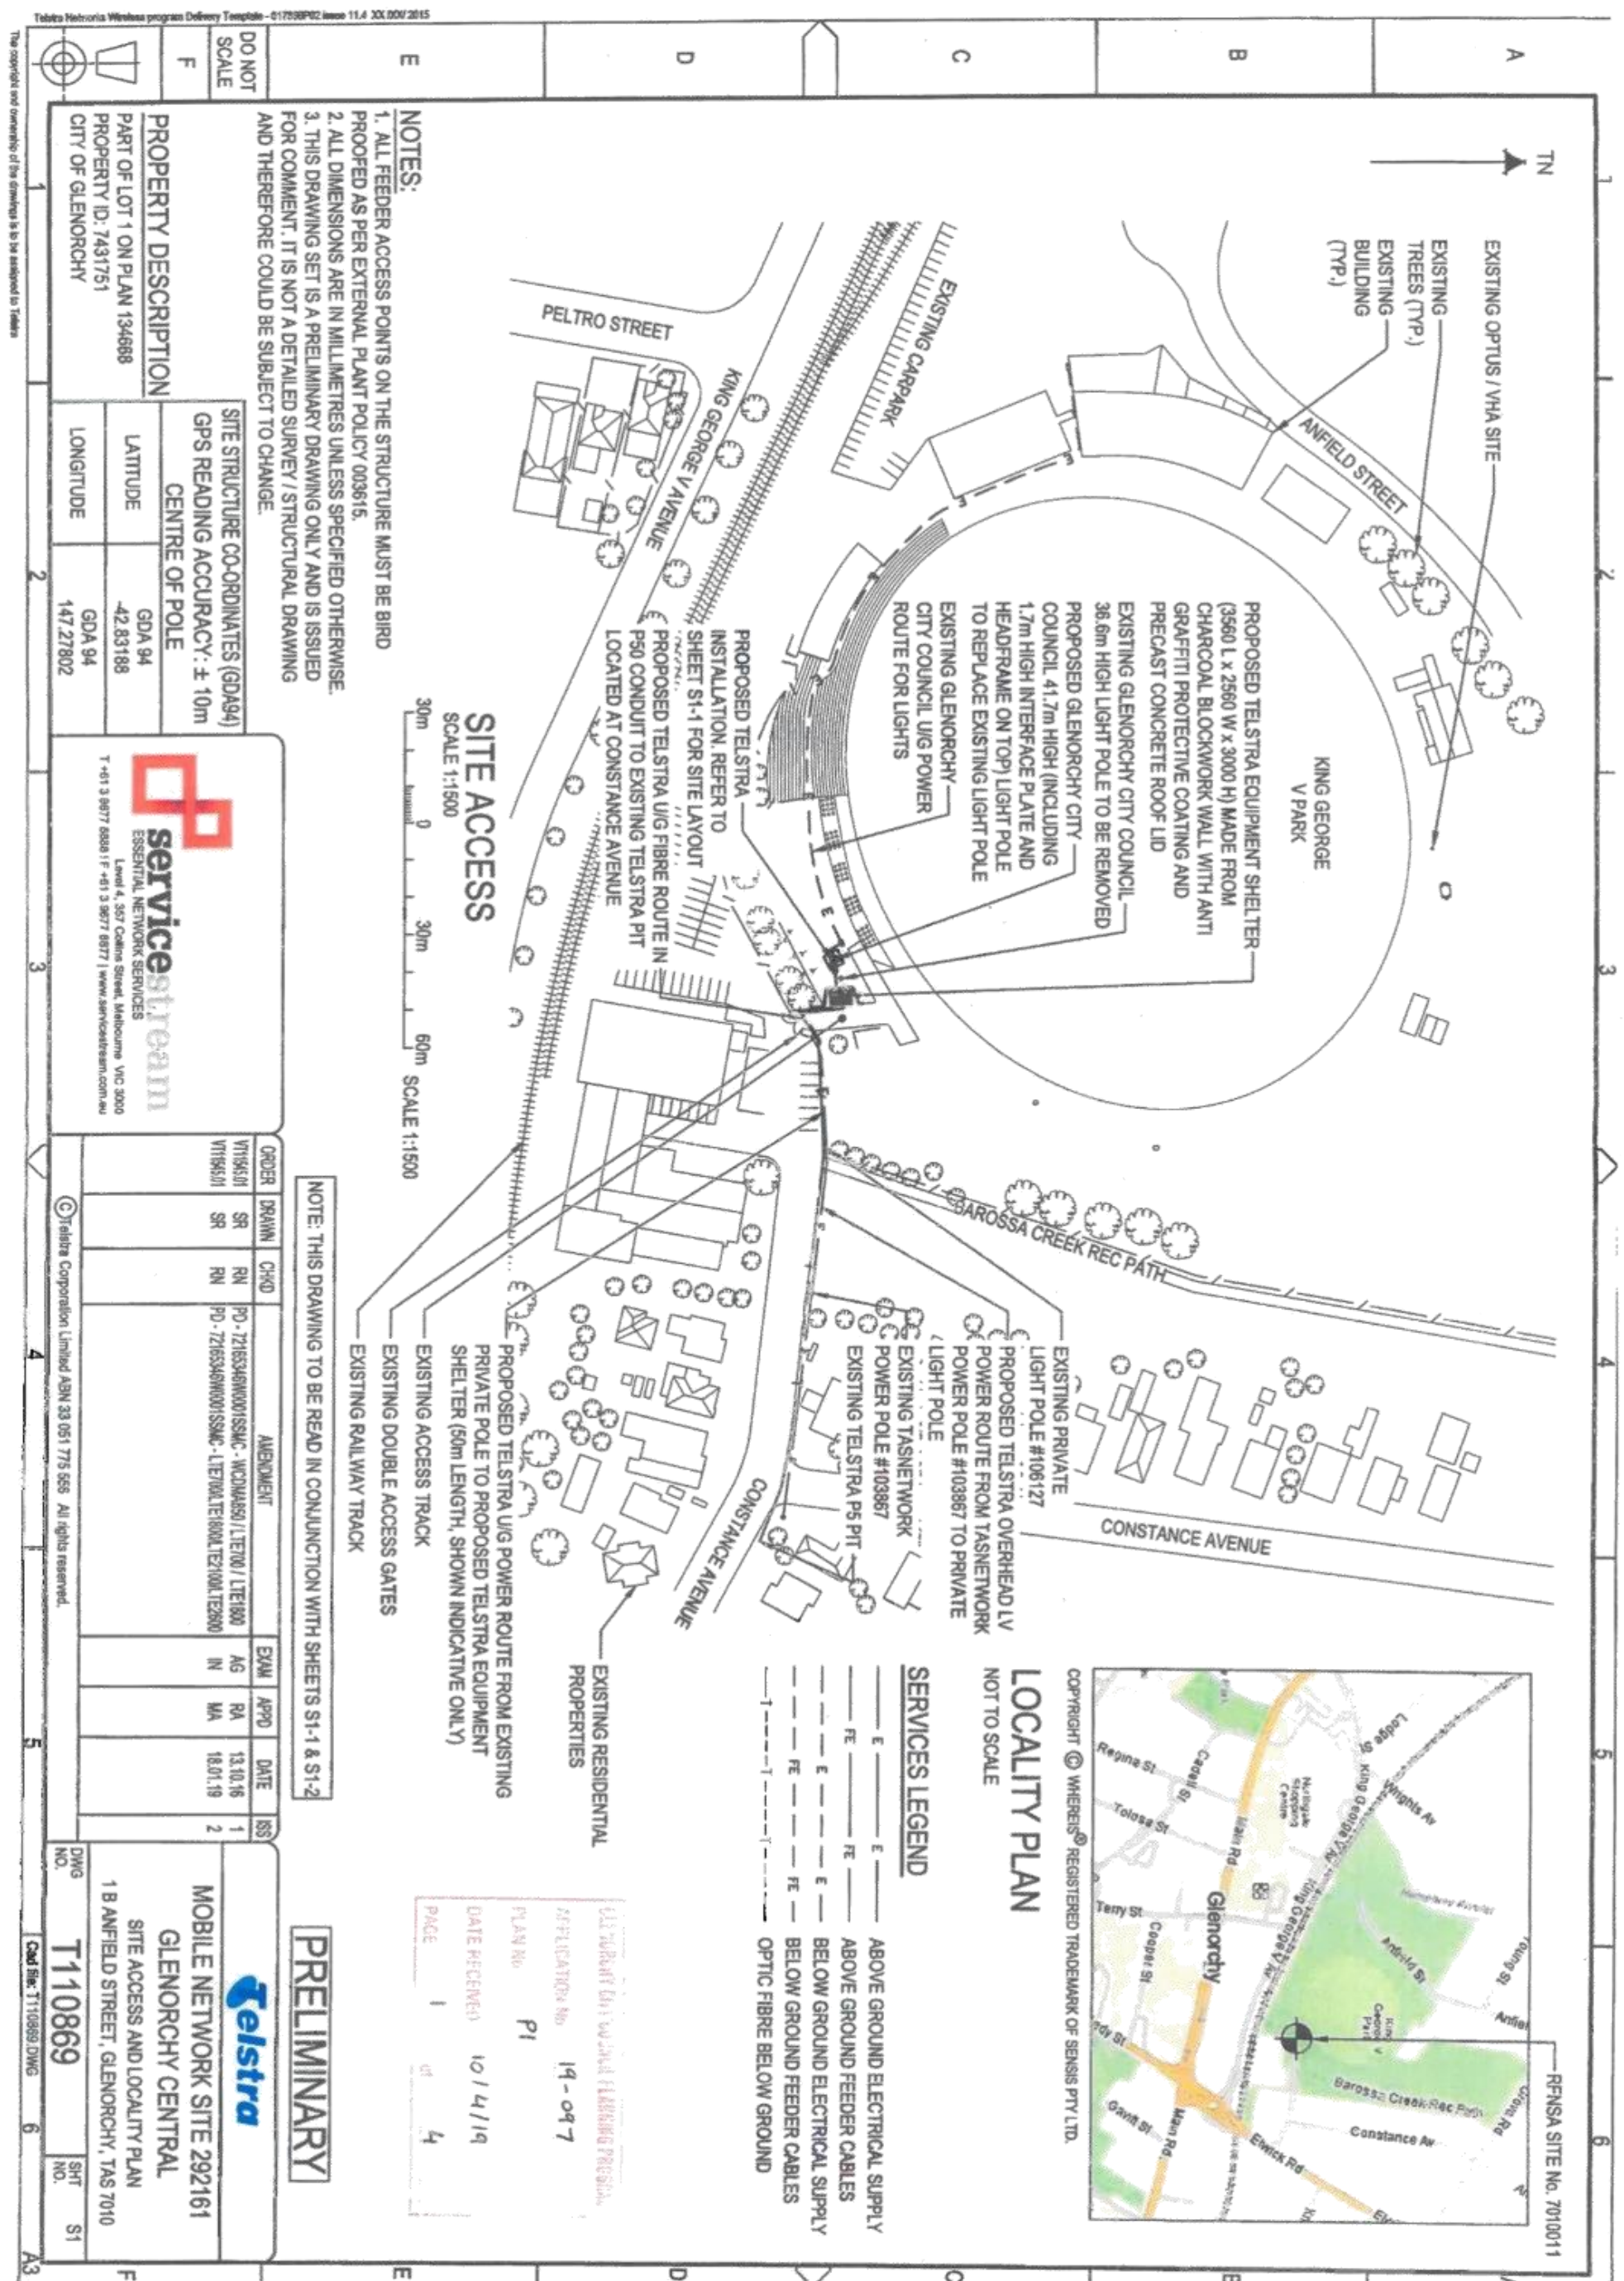




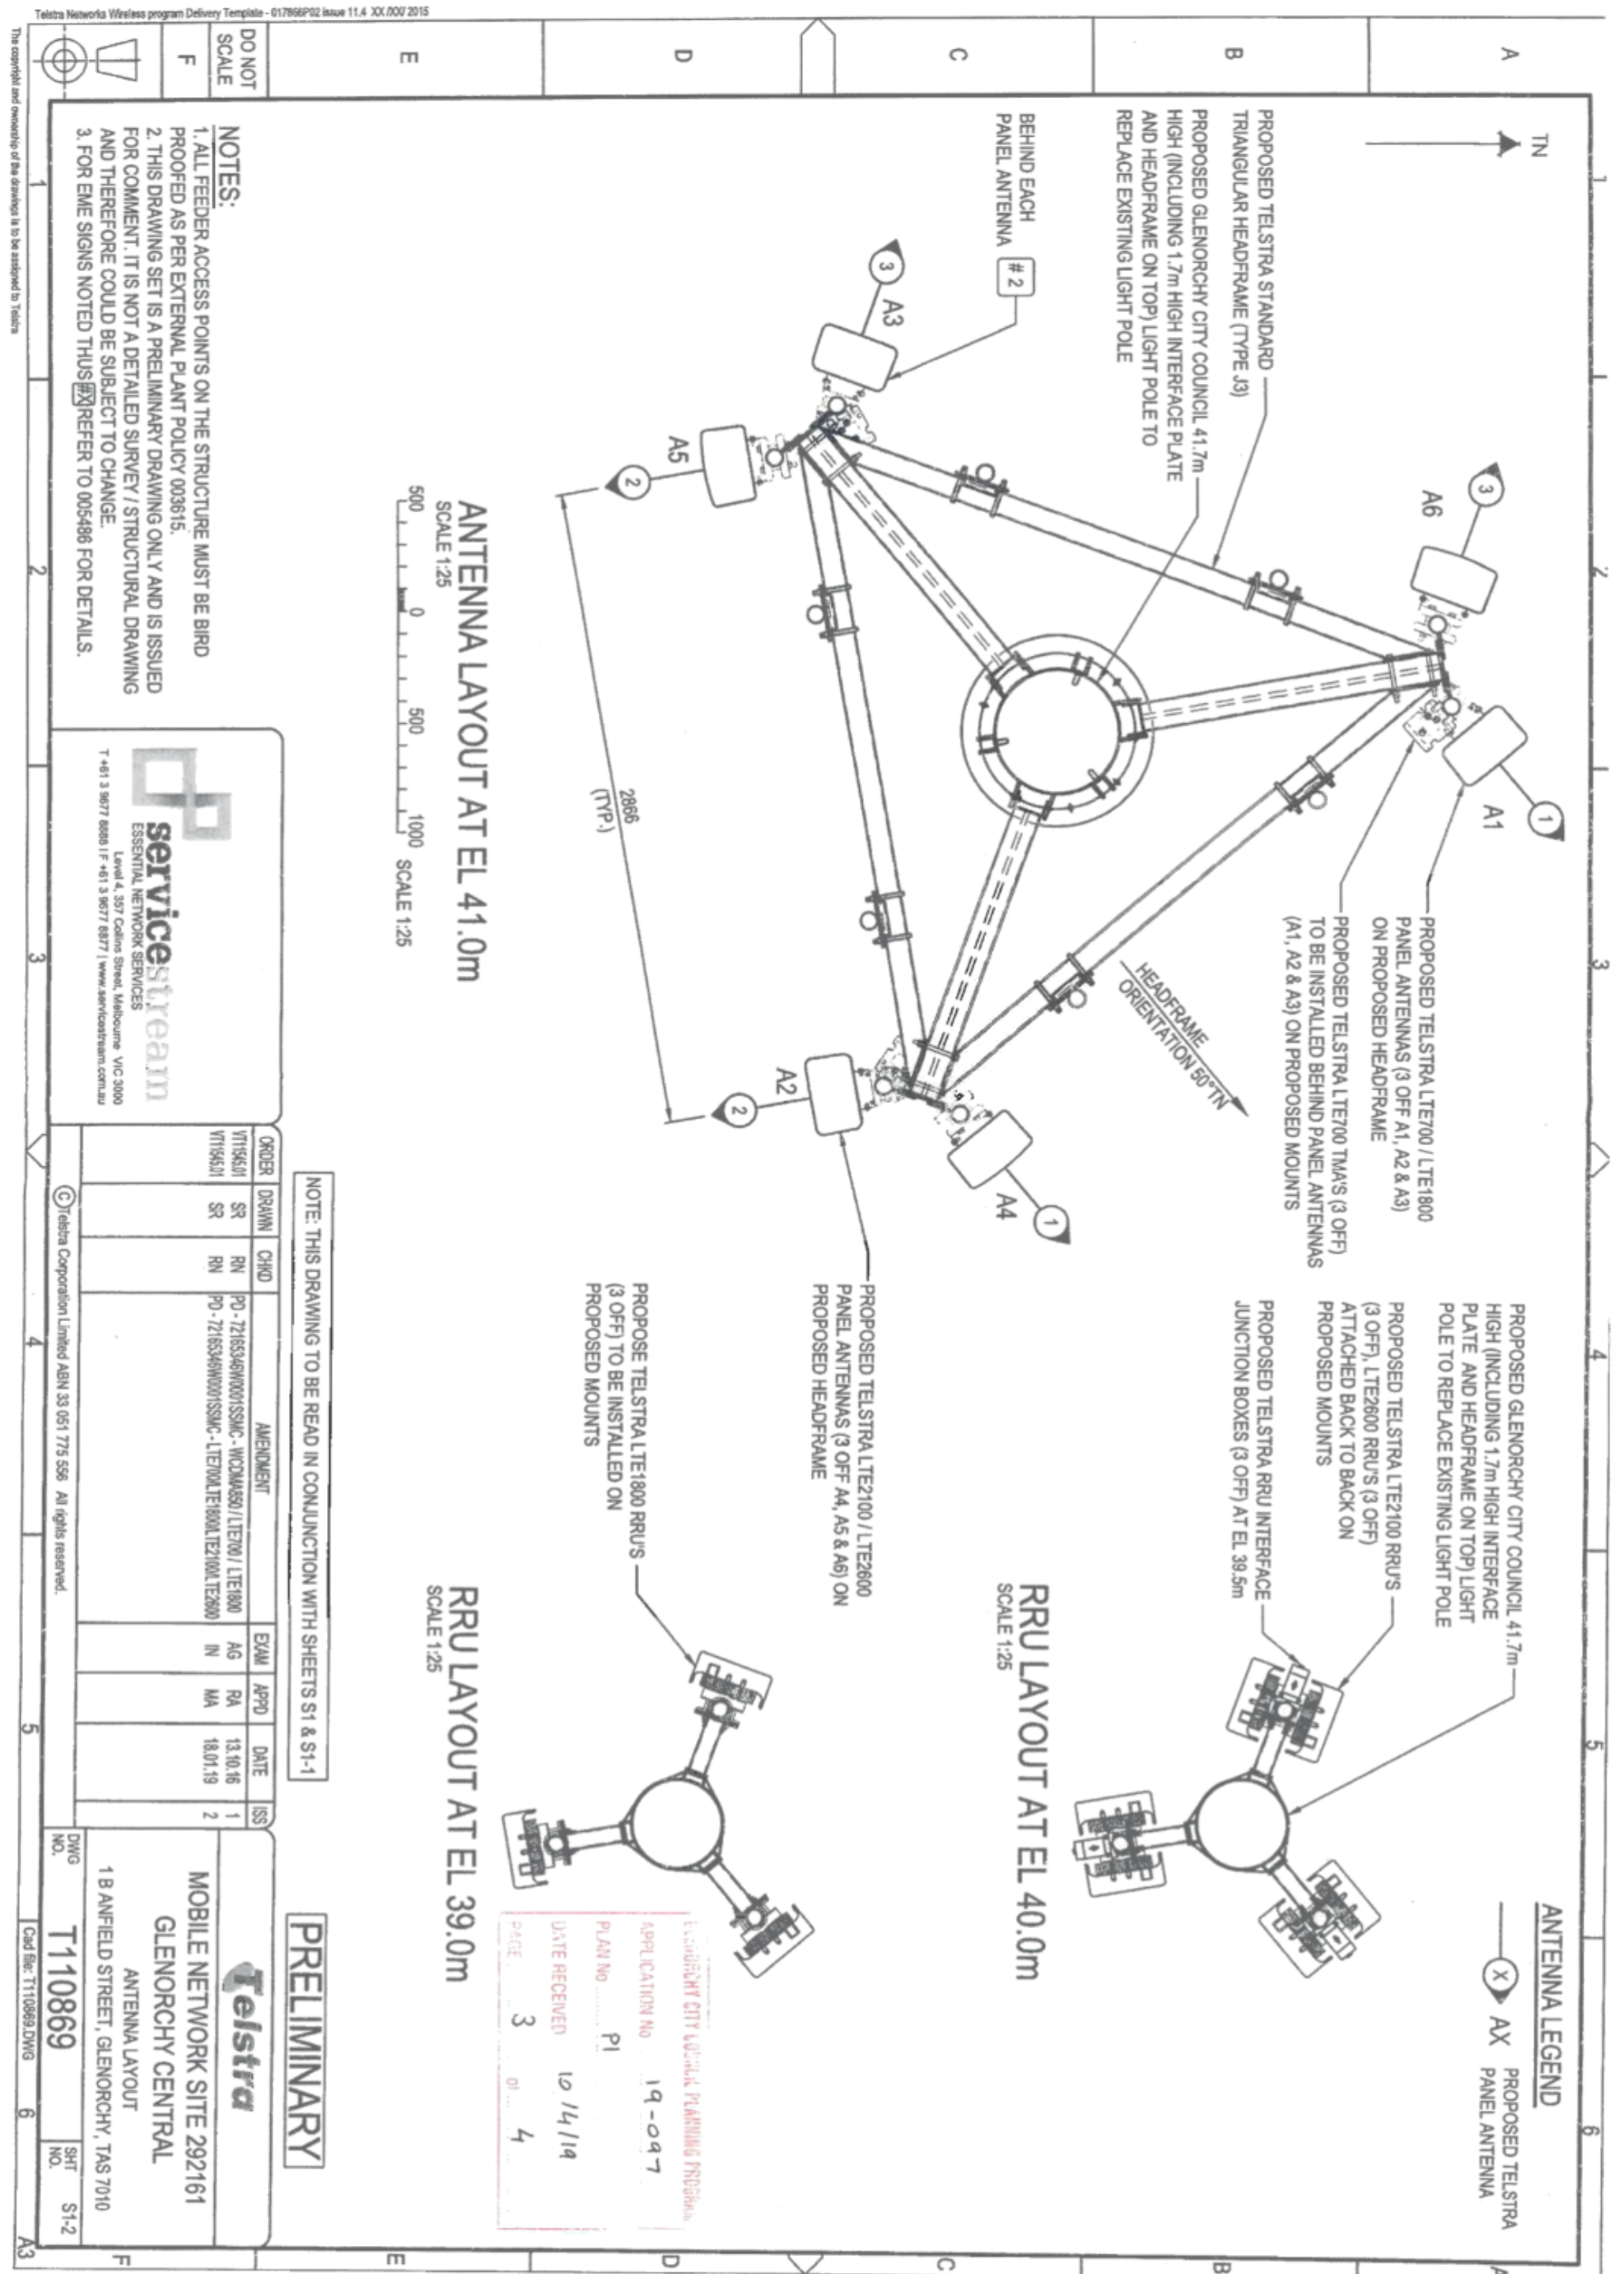

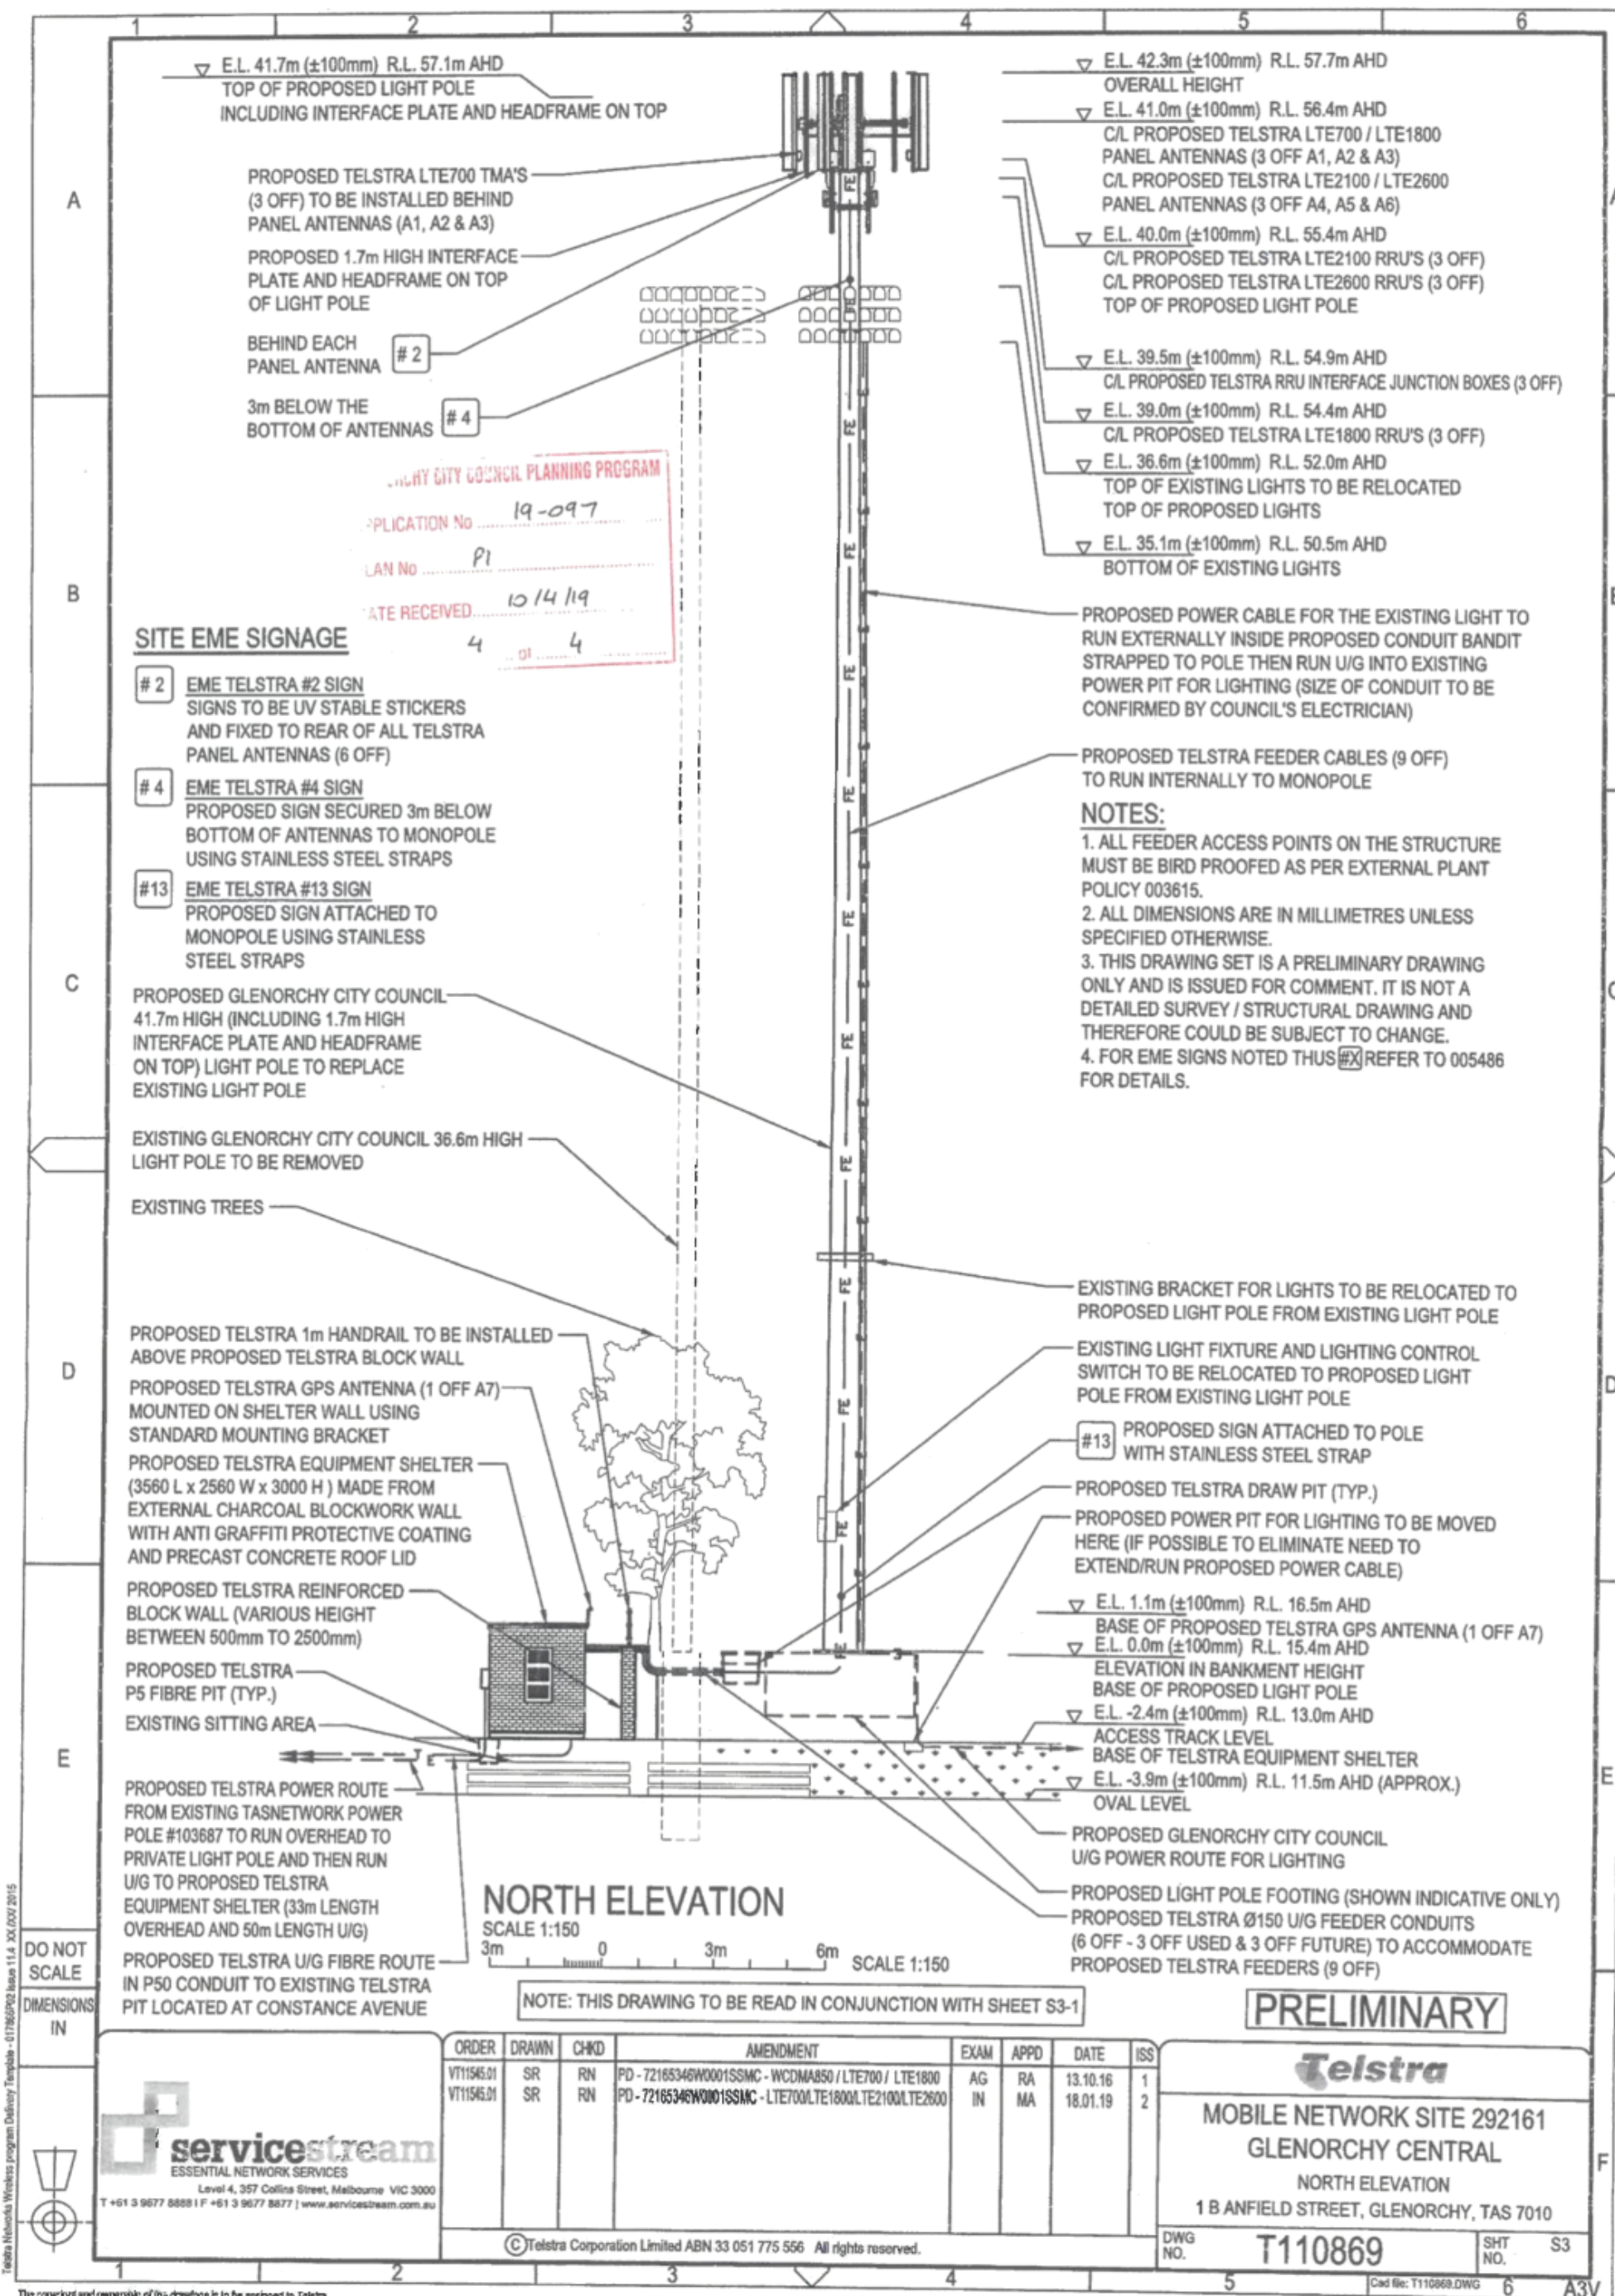

94 Grove Road, Glenorchy

Item:

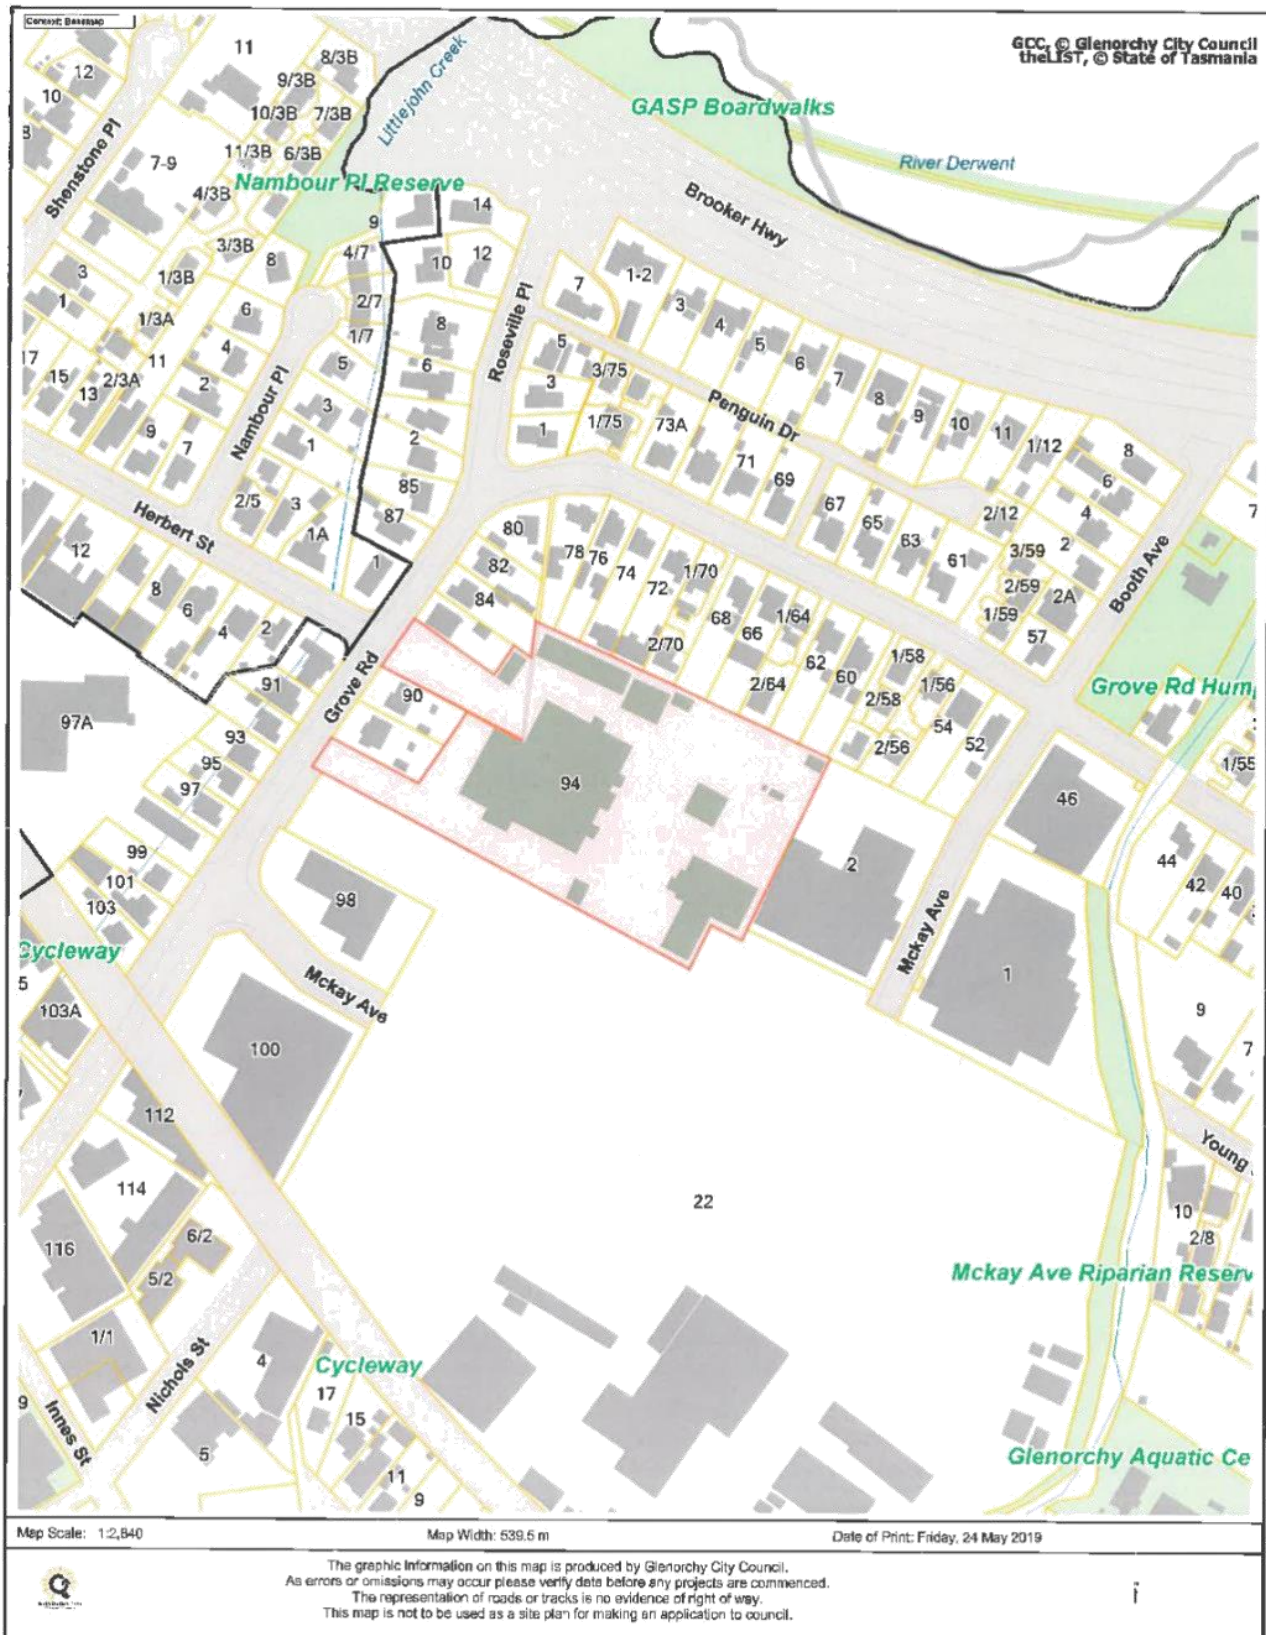








Attachments - Glenorchy Planning Authority - 11 June 2019

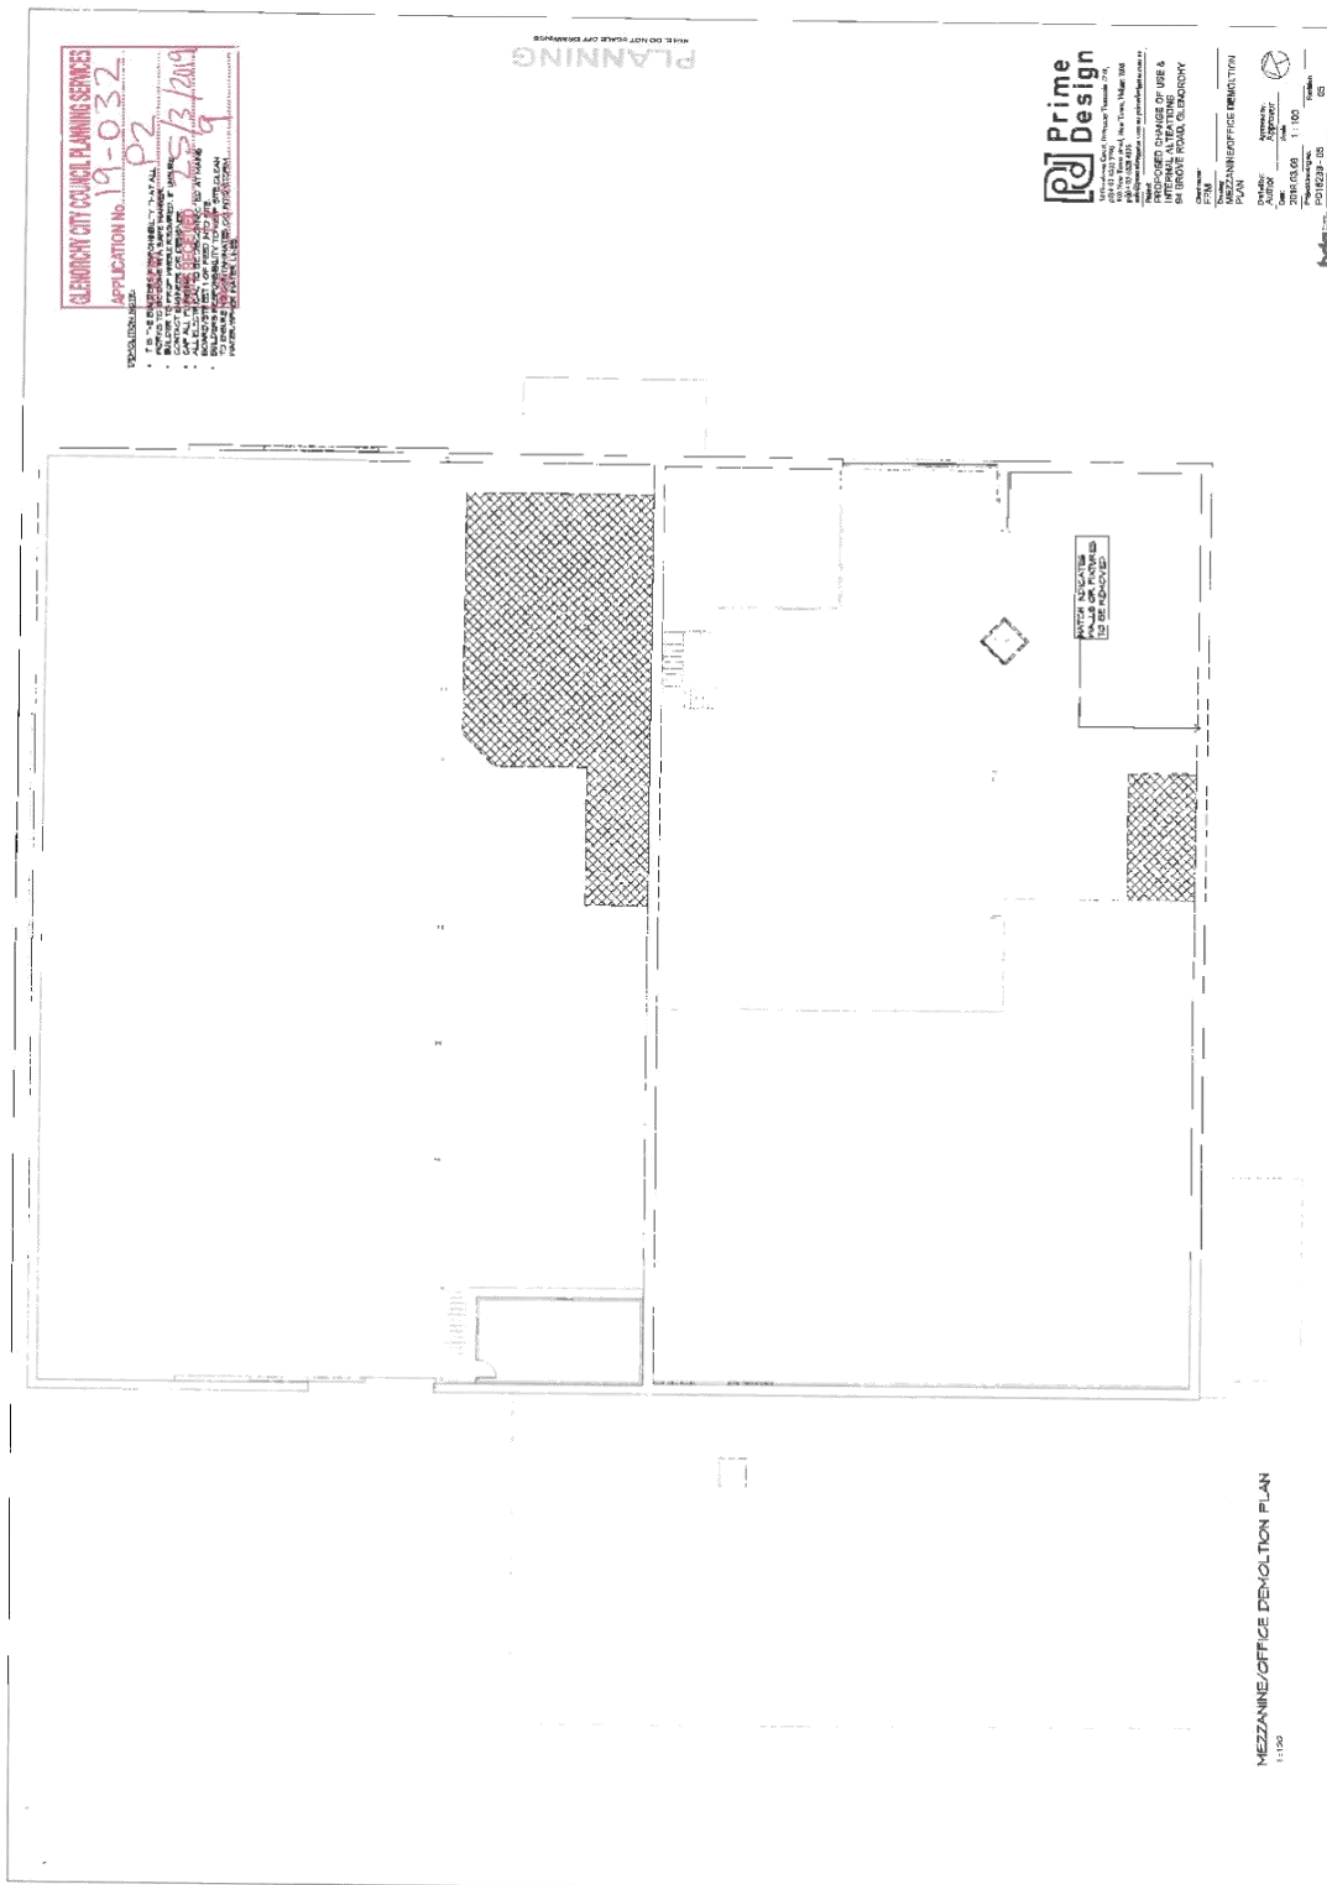




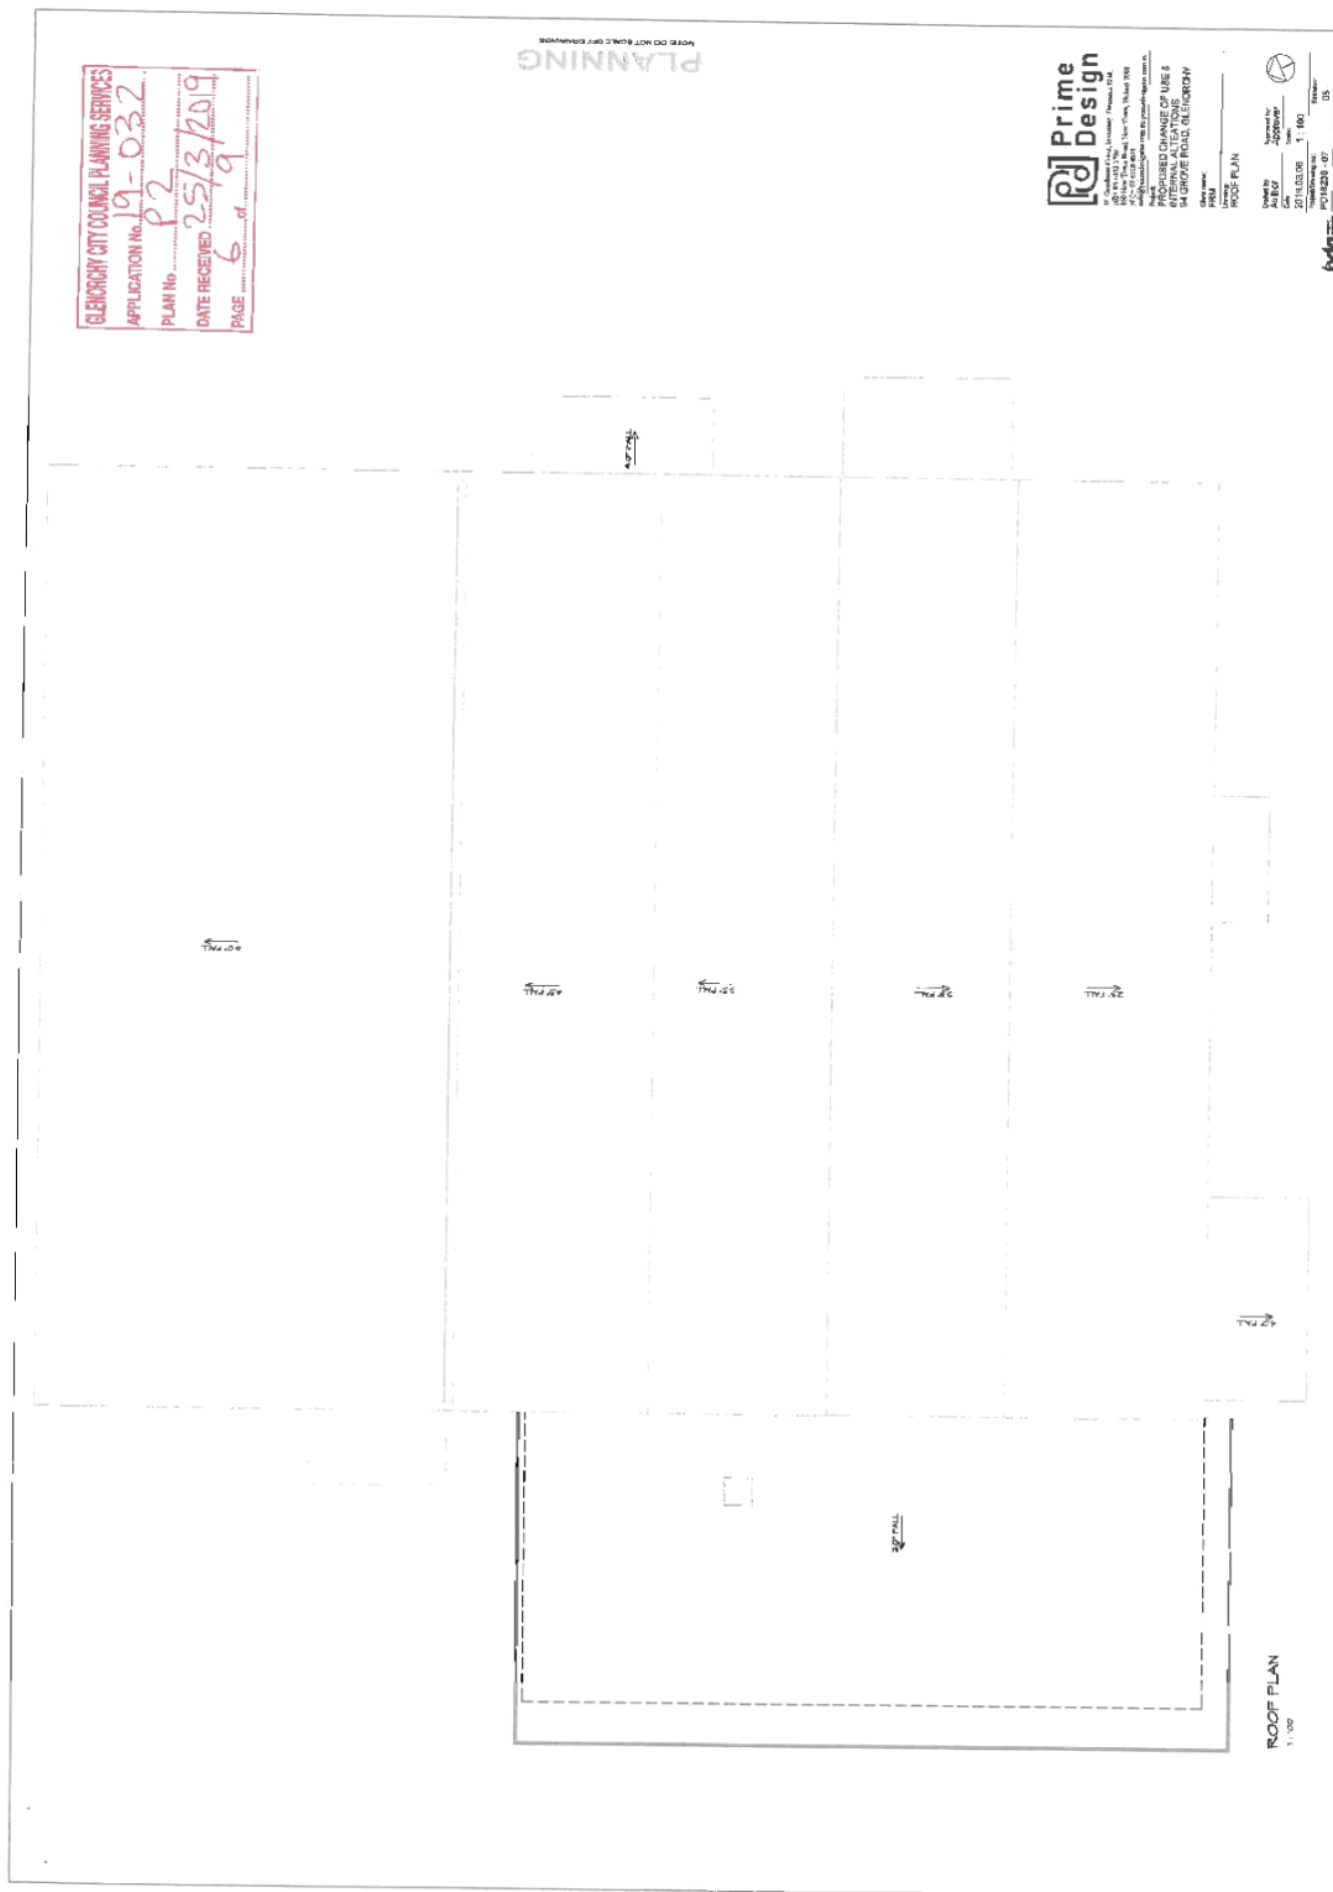


101 102 103 109

EASTERN ELEVATION
1-1003

dpq

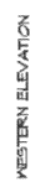

GLENORCHY CITY COUNCIL PLANNING SERVICES
 APPLICATION No. 19-032
 PLAN No. P2
 DATE RECEIVED 25/3/2019
 PAGE 9 of 9

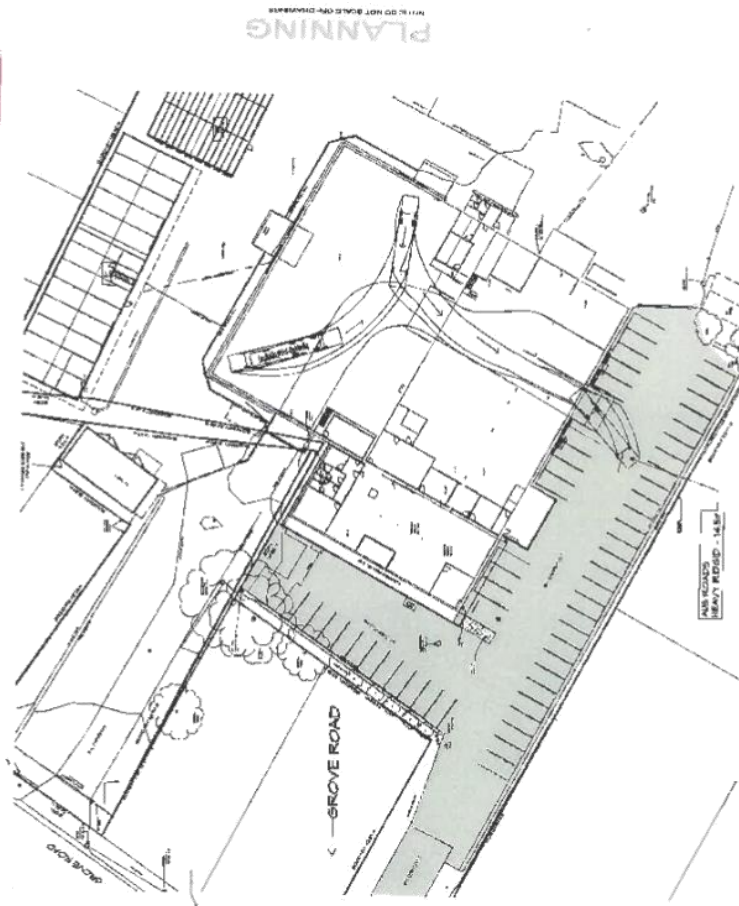

Prime Design



PROPOSED CHANGE OF USE &
 INTERNAL ALTERATIONS
 94 GROVE ROAD, GLENORCHY




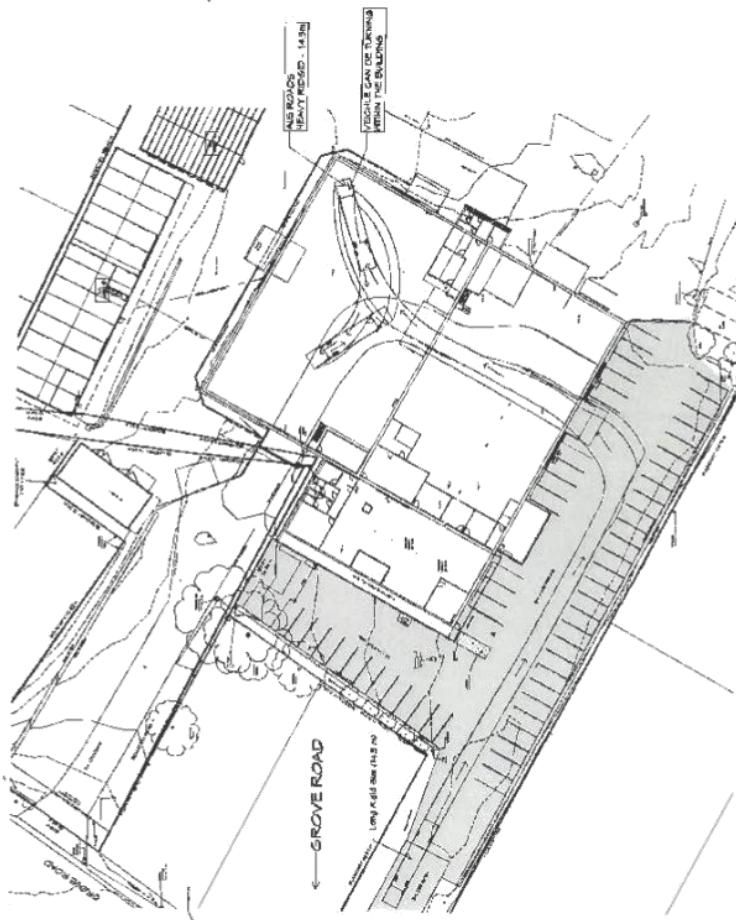

TURNING CIRCLE
 1:500