

**GLENORCHY PLANNING AUTHORITY**  
**ATTACHMENTS**  
**MONDAY, 12 NOVEMBER 2018**



**TABLE OF CONTENTS:**

**PLANNING**

**5. Proposed Use and Development - Resurfacing Track for Race Course (Sports and Recreation) - 2-6 Goodwood Road, Goodwood**

1: 2-6 Goodwood Road, Goodwood.....2

## 2-6 Goodwood Road, Goodwood

Item:



|   |  |   |
|---|--|---|
| <p>ELWICK RACECOURSE</p> <p>THOROUGHBRED TRACK RECONSTRUCTION</p> <p>6 GOODWOOD ROAD, GLENORCHY</p> <p>FOR</p> <p></p> <p>CIVIL DRAWINGS</p> <p>RETAINING WALLS AND WINNING POST FOOTING</p> <p>DCE REF : 17201.1</p> |  | <p>USE RETURNED TO GLENORCHY PLANNING AUTHORITY</p> <p>APPLICATION No. 18-242</p> <p>PLANNING P1</p> <p>DATE RECEIVED 14/9/18</p> <p>JAB 1 of 7</p> |
|---|--|---|

NOT TO BE USED FOR  
CONSTRUCTION

 DALTON  
CONSULTING  
ENGINEERS

VICTORIA  
T 03 9813 7400  
E info@daltoneng.com.au

QUEENSLAND  
T 07 3 874 8000  
E info@daltoneng.com.au

ABN 18 456 221 049

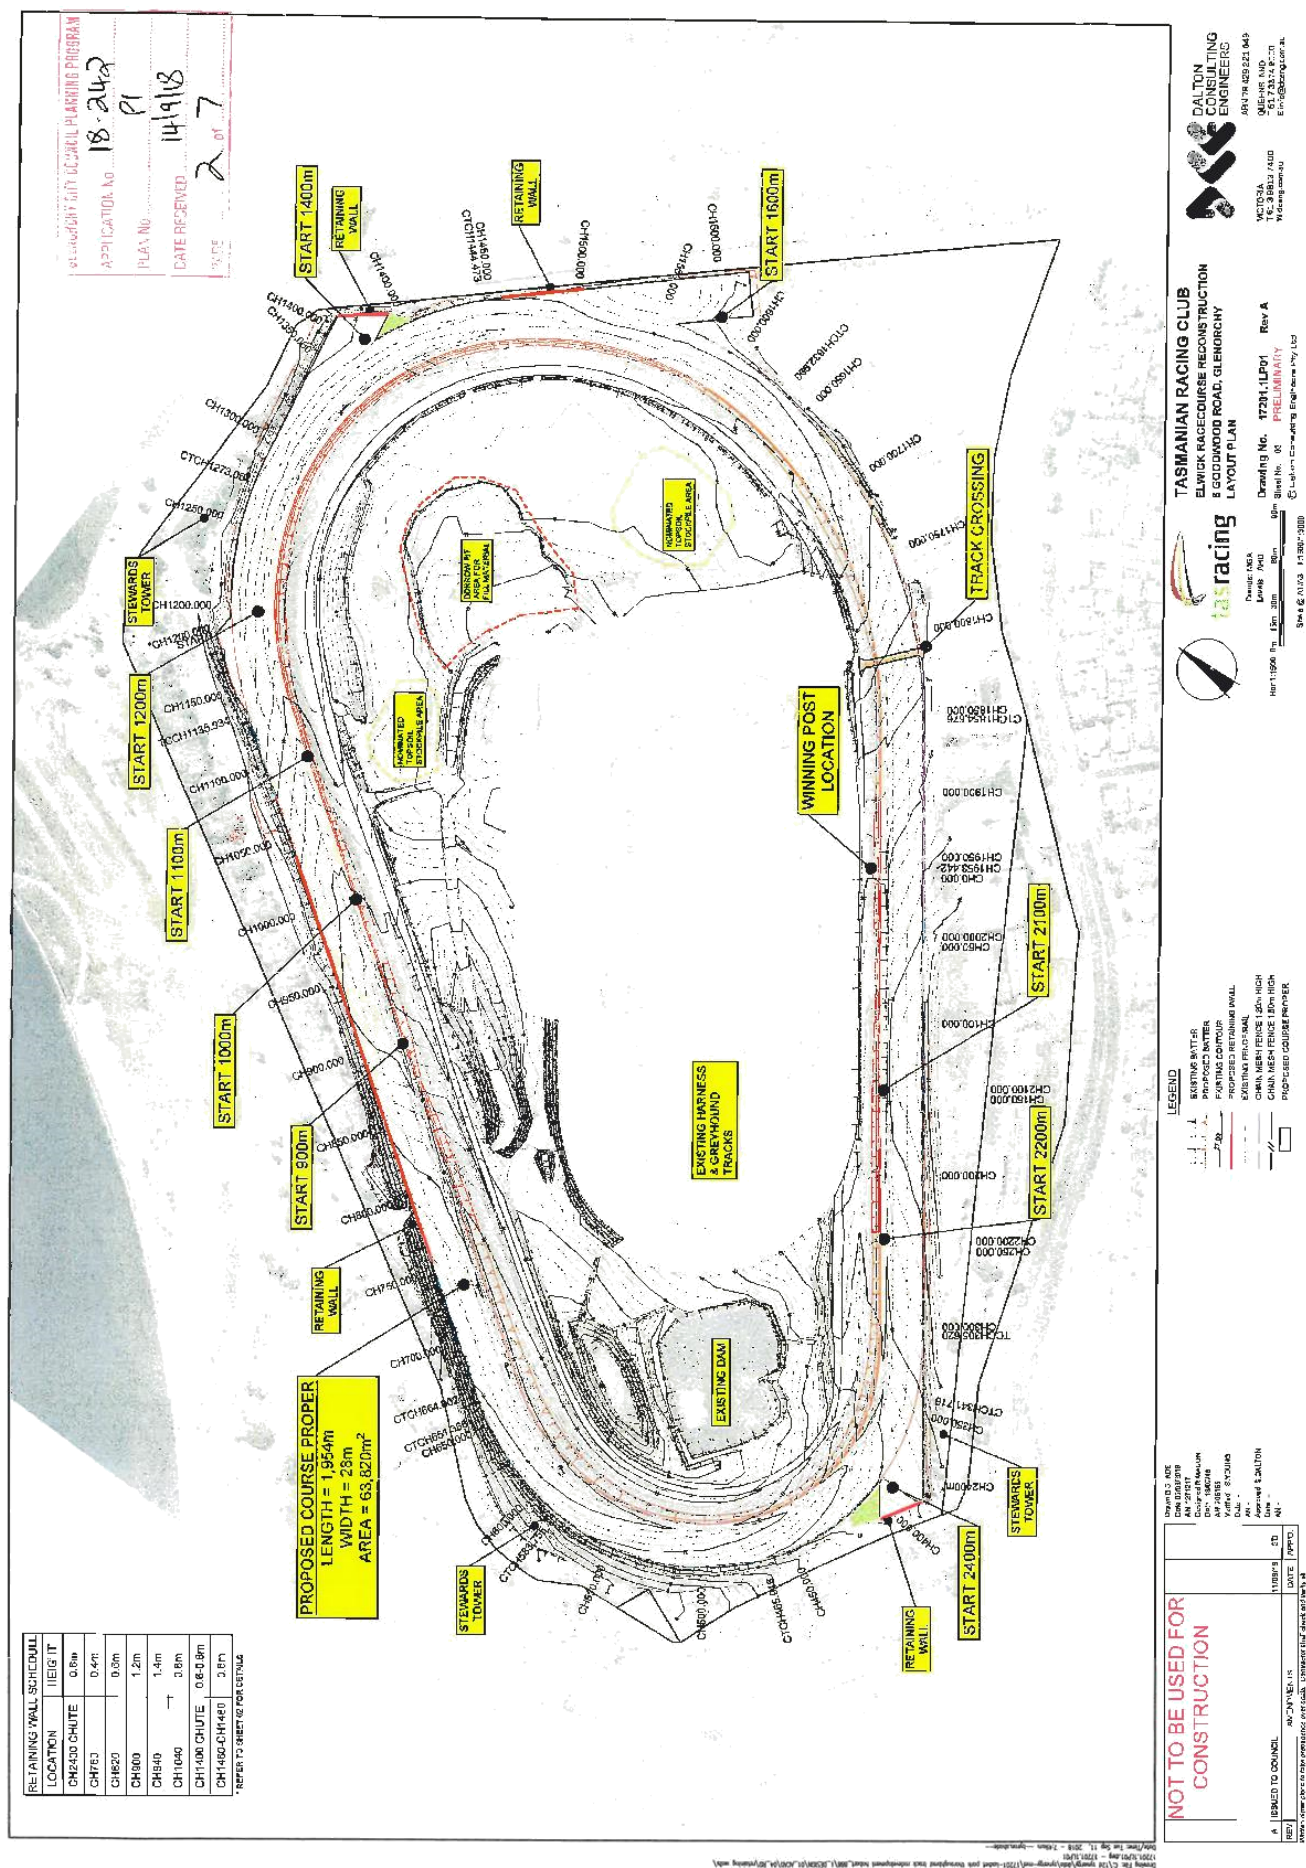








**DALTON CONSULTING ENGINEERS**  
ABN 79 426 223 048  
QLD  
T 61 7 9574 3000  
E info@daltoneng.com.au





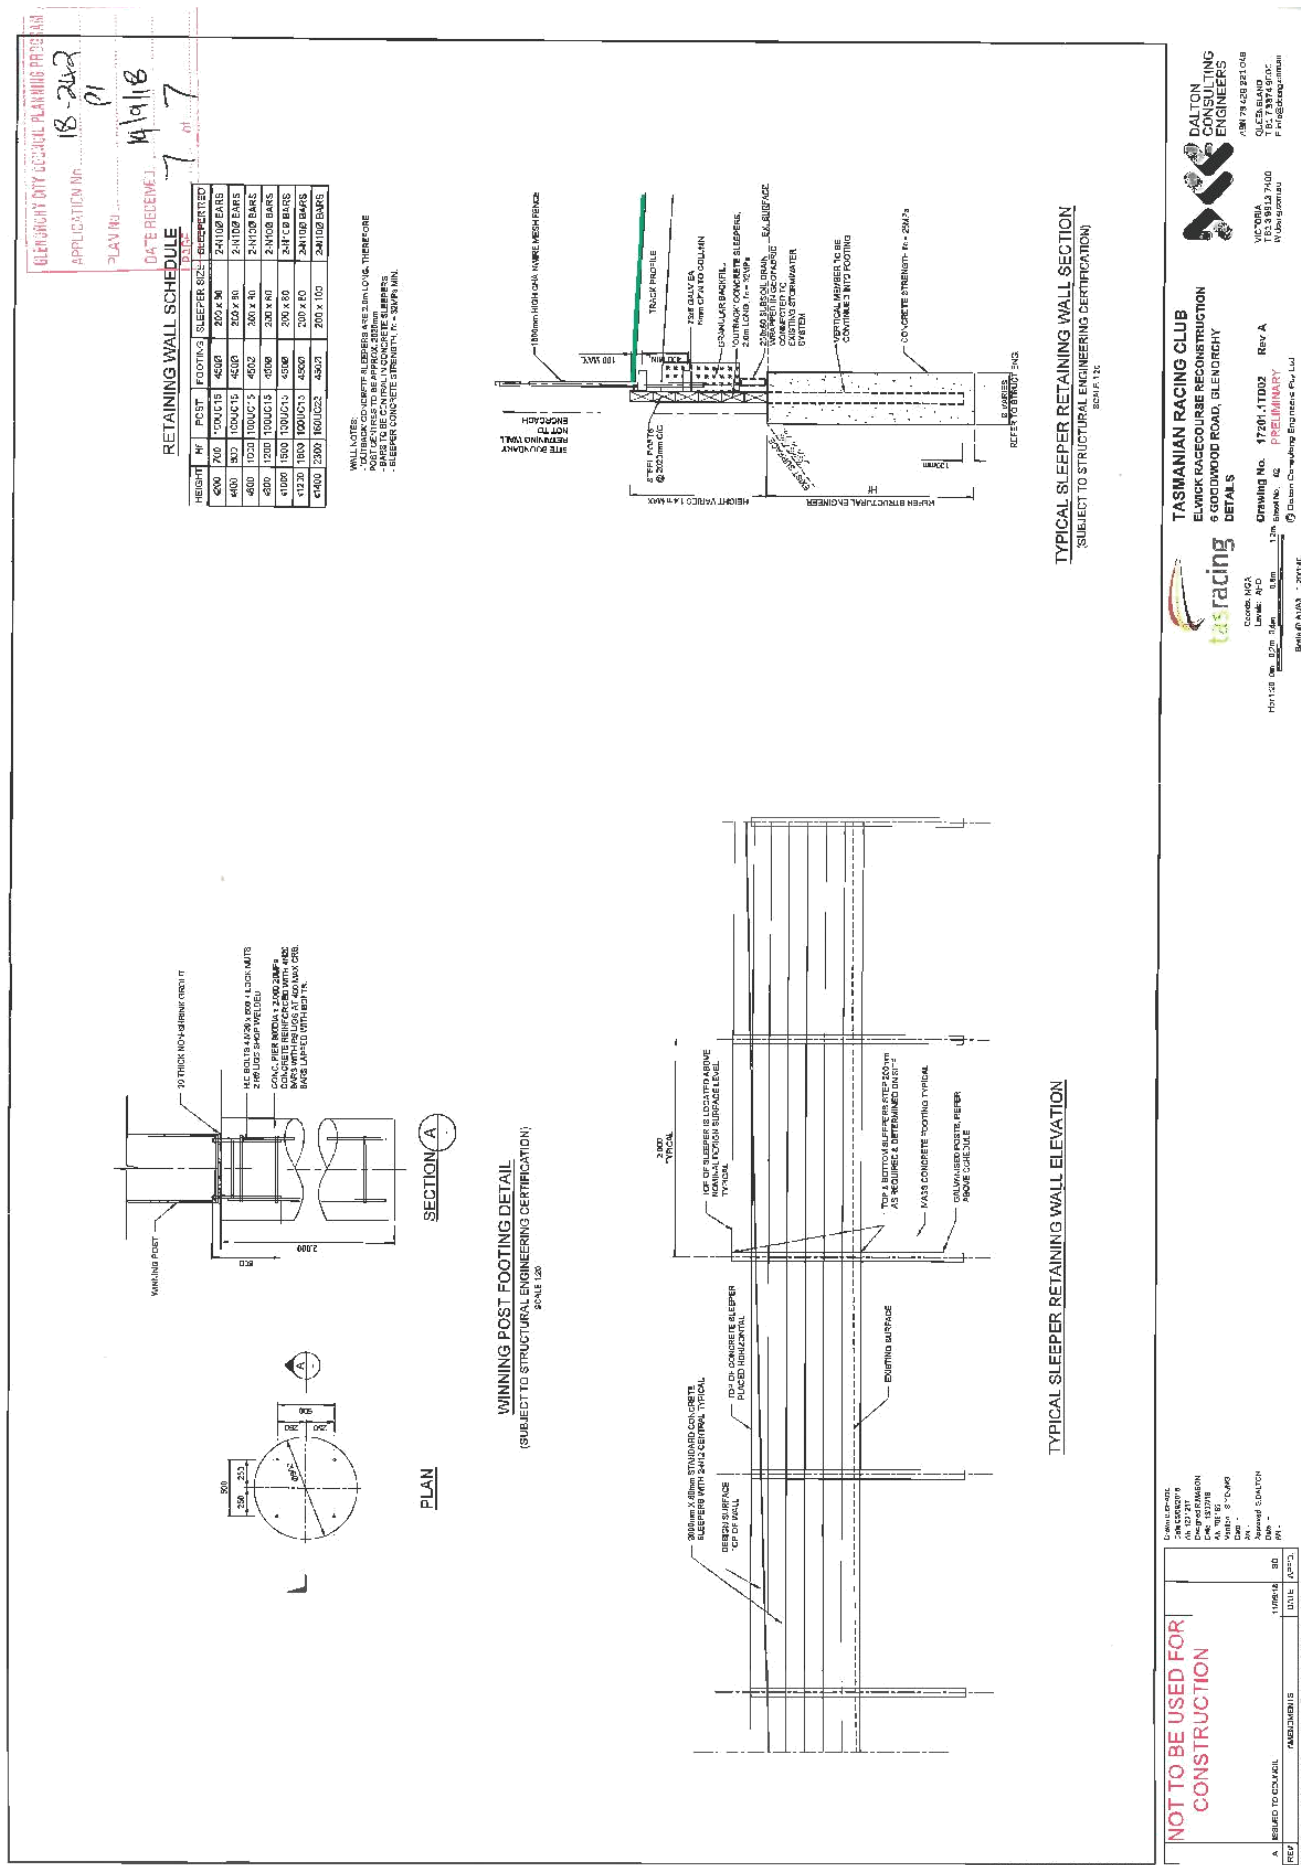

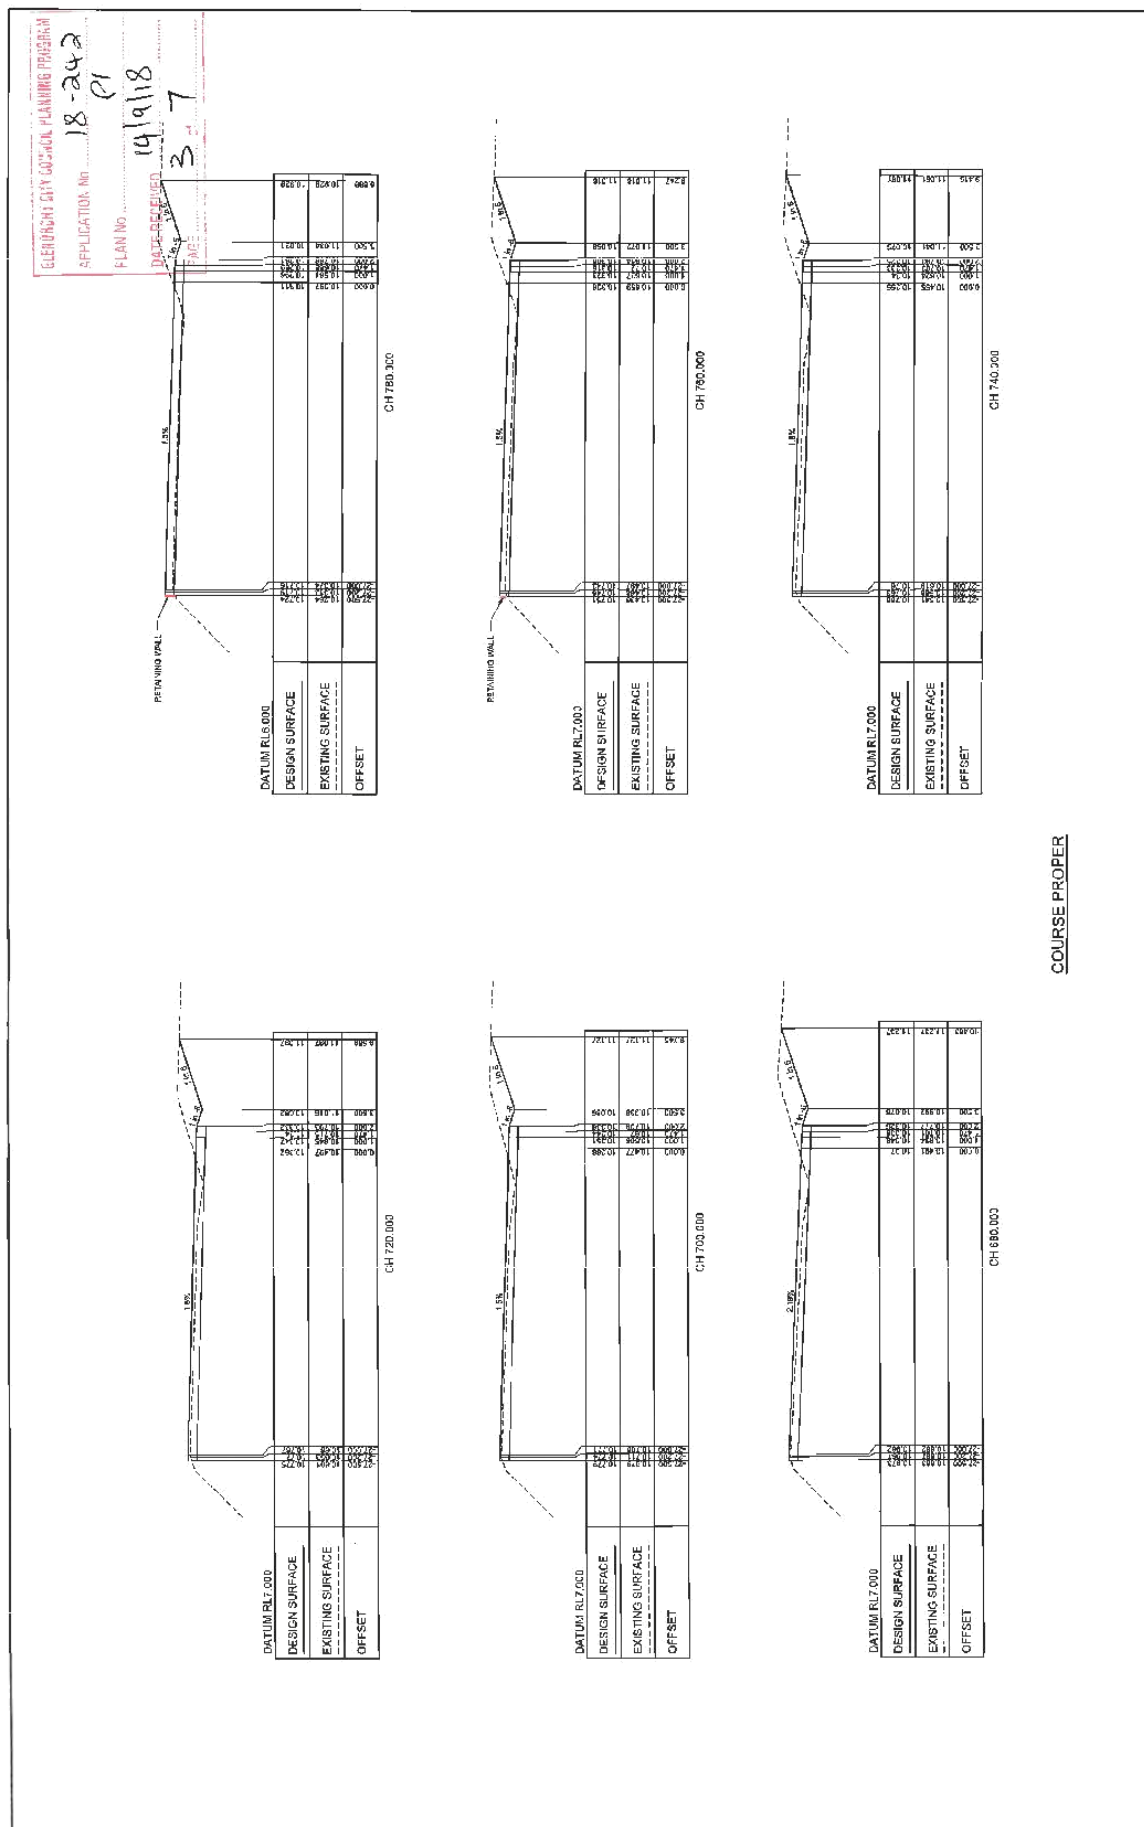



## Submission to Planning Authority Notice

|   |                            |                     |                |
|---|----------------------------|---------------------|----------------|
| Council Planning Permit No.   | PLN-18-242                 | Council notice date | 2/10/2018      |
| <b>TasWater details</b>   |                            |                     |                |
| TasWater Reference No.   | TWDA 2018/01613-GCC        | Date of response    | 08/10/2018     |
| TasWater Contact   | Phil Papps                 | Phone No.           | (03) 6237 8246 |
| <b>Response issued to</b>   |                            |                     |                |
| Council name   | GLENORCHY CITY COUNCIL     |                     |                |
| Contact details   | gccmail@gcc.tas.gov.au     |                     |                |
| <b>Development details</b>   |                            |                     |                |
| Address   | 2-6 GOODWOOD RD, GLENORCHY | Property ID (PID)   | 3427800        |
| Description of development   | Racecourse reconstruction  |                     |                |
| <b>Schedule of drawings/documents</b>   |                            |                     |                |
| Prepared by   | Drawing/document No.       | Revision No.        | Date of Issue  |
| Dalton Consulting Engineers   | Layout Plan / 17201.1LP01  | A                   | 11/09/2018     |
| <b>Conditions</b>   |                            |                     |                |
| <p>Pursuant to the <i>Water and Sewerage Industry Act 2008</i> (TAS) Section 56P(1) TasWater imposes the following conditions on the permit for this application:</p> <p><b>PROXIMITY TO TASWATER INFRASTRUCTURE</b></p> <ol style="list-style-type: none"> <li>1. Footings of proposed retaining walls must be located outside of TasWater easements and/or no closer than 2.0m horizontally from TasWater water mains.</li> </ol> <p><b>DEVELOPMENT ASSESSMENT FEES</b></p> <ol style="list-style-type: none"> <li>2. The applicant or landowner as the case may be, must pay a development assessment fee of \$211.63 to TasWater, as approved by the Economic Regulator and the fees will be indexed, until the date paid to TasWater. The payment is required within 30 days of the issue of an invoice by TasWater.</li> </ol>   |                            |                     |                |
| <b>Advice</b>   |                            |                     |                |
| <p><b>General</b></p> <p>For information on TasWater development standards, please visit <a href="http://www.taswater.com.au/Development/Development-Standards">http://www.taswater.com.au/Development/Development-Standards</a></p> <p>For application forms please visit <a href="http://www.taswater.com.au/Development/Forms">http://www.taswater.com.au/Development/Forms</a></p> <p><b>Service Locations</b></p> <p>Please note that the developer is responsible for arranging to locate the existing TasWater infrastructure and clearly showing it on the drawings. Existing TasWater infrastructure may be located by a surveyor and/or a private contractor engaged at the developers cost to locate the infrastructure. The location of TasWater infrastructure as shown on The List and DBYD is indicative only.</p> <ul style="list-style-type: none"> <li>• A permit is required to work within TasWater's easements or in the vicinity of its infrastructure. Further information can be obtained from TasWater</li> <li>• TasWater has listed a number of service providers who can provide asset detection and location services should you require it. Visit <a href="http://www.taswater.com.au/Development/Service-location">www.taswater.com.au/Development/Service-location</a> for a list of companies.</li> </ul> |                            |                     |                |

**Declaration**

The drawings/documents and conditions stated above constitute TasWater's Submission to Planning Authority Notice.

**Authorised by**

A handwritten signature in black ink, appearing to read "J. Taylor".

**Jason Taylor**

Development Assessment Manager

**TasWater Contact Details**

|       |                              |       |                             |
|-------|------------------------------|-------|-----------------------------|
| Phone | 13 6992                      | Email | development@taswater.com.au |
| Mail  | GPO Box 1393 Hobart TAS 7001 | Web   | www.taswater.com.au         |